



LIST OF ARCHITECTURAL DRAWINGS						
NO.	DWG NO.	DRAWING TITLE	SIZES	1	2	REMARKS
01	A-001	LIST OF ARCHITECTURAL DRAWING & ABBREVIATION	A3	✓		
	A-100	SITE INFO				
02	A-101	LOCATION MAP	A3	✓		
03	A-102	SITE PLAN	A3	✓		
03	A-103	GOOGLE MAP PLAN AND GPS LOCATION	A3	✓		
04	A-104	PHOTO REPORT OF THE EXISTING ENVIRONMENT OF THE PROJECTED BUILDING	A3	✓		
05	A-105	AREA DATA SHEET	A3	✓		
	A-200	FLOOR PLAN				
06	A-201	GROUND FLOOR PLAN	A3	✓		
07	A-202	FIRST FLOOR PLAN	A3	✓		
08	A-203	ROOF PLAN	A3	✓		
09	A-204	GARAGE FLOOR PLAN	A3	✓		
	A-300	ELEVATION				
10	A-301	ELEVATION-1	A3	✓		
11	A-302	ELEVATION-2	A3	✓		
12	A-303	ELEVATION-3	A3	✓		
13	A-304	ELEVATION-4	A3	✓		
14	A-305	GARAGE ELEVATION-1&3	A3	✓		
15	A-306	GARAGE ELEVATION-2&4	A3	✓		
	A-400	SECTION				
16	A-401	SECTION X-X	A3	✓		
17	A-402	SECTION Y-Y	A3	✓		
18	A-403	GARAGE SECTION Y-Y	A3	✓		
	A-500	STAIR DETAIL				
19	A-501	STAIR PLAN DETAIL	A3	✓		
20	A-502	STAIR SECTION DETAIL	A3	✓		
21	A-503	GARAGE STAIR DETAIL	A3	✓		
	A-600	DOOR & WINDOW DETAIL				
22	A-601	MD,MD1,MD2 DETAIL	A3	✓		
23	A-602	D1, D2, D3 & FG3 DETAIL	A3	✓		
24	A-603	W3, W3A, W2 & W2A DETAIL	A3	✓		
25	A-604	FG2, FG1 & FG1A DETAIL	A3	✓		
26	A-605	FW3 & FW1 DETAIL	A3	✓		
27	A-606	D4, ROLLER SHUTTER & F2 DETAIL	A3	✓		
	A-700	FOUNDATION PLAN				
28	A-701	FOUNDATION PLAN	A3	✓		

GENERAL DRAWING LEGEND

Note: All Abbreviations are general and may not necessarily appear within this set of drawings

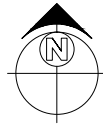


North Point Indicator

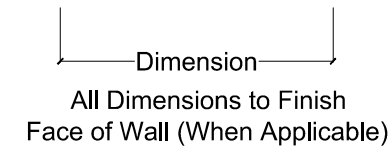


All Dimensions to Finish Face of Wall (When Applicable)




Grid Line Text/ Bubble

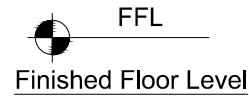

Finished Floor Level

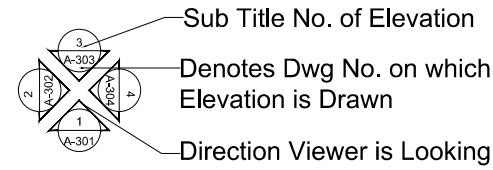


Sub Title No. of Elevation
Denotes Dwg No. on which Elevation is Drawn
Direction Viewer is Looking

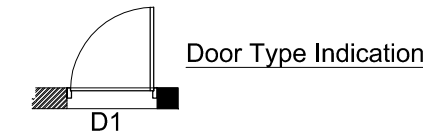


Door Type Indication

Elevation Indicator
(For Use When Reference to Other Dwg)

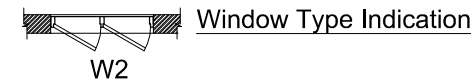

Window Type Indication

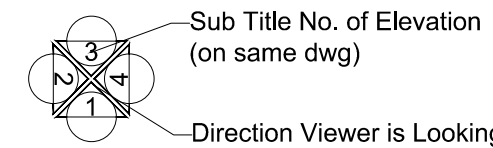


Sub Title No. of Elevation (on same dwg)
Direction Viewer is Looking

Elevation Indicator
(For Use on Same Dwg)


MATERIAL INDICATIONS/ SYMBOLOGY:
Note: All Material Indication are General and may not Necessarily Appear Within This Set of Drawings

- BRICK WALL WITH PAINT FINISH
- TILE FINISHES
- SMART WOOD FINISHES
- ALU-ZINC AMCAN SHEET ROOFING
- CONCRETE
- PLASTERING LINE FINISHES
- IRON GRILL
- GLASS

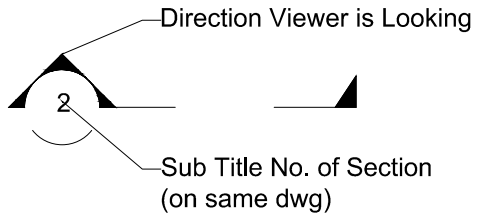

Direction Viewer is Looking
Sub Title No. of Section (on same dwg)

Section Indicator
(For Use on Same Dwg)

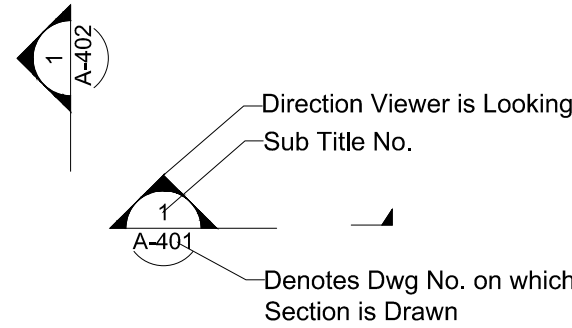

Direction Viewer is Looking
Sub Title No.
Denotes Dwg No. on which Section is Drawn

Section Indicator
(For Use When Reference to Other Dwg)



OWNER / APPLICANT

DAW HLA (GP) U BA
NO(1), A STREET , AA WARD, AAA TOWNSHIP

PROJECT	2 STOREY R.C.C RESIDENTIAL BUILDING & 2 STOREY R.C.C GARAGE	
	BLOCK NO.	21-C
	LOT NO.	1

SUBJECT LIST OF ARCHITECTURAL DRAWING & ABBREVIATION

SCALE	AS SHOWN	DRAWING NO. A-001
DATE	01.01.2020	

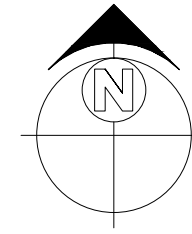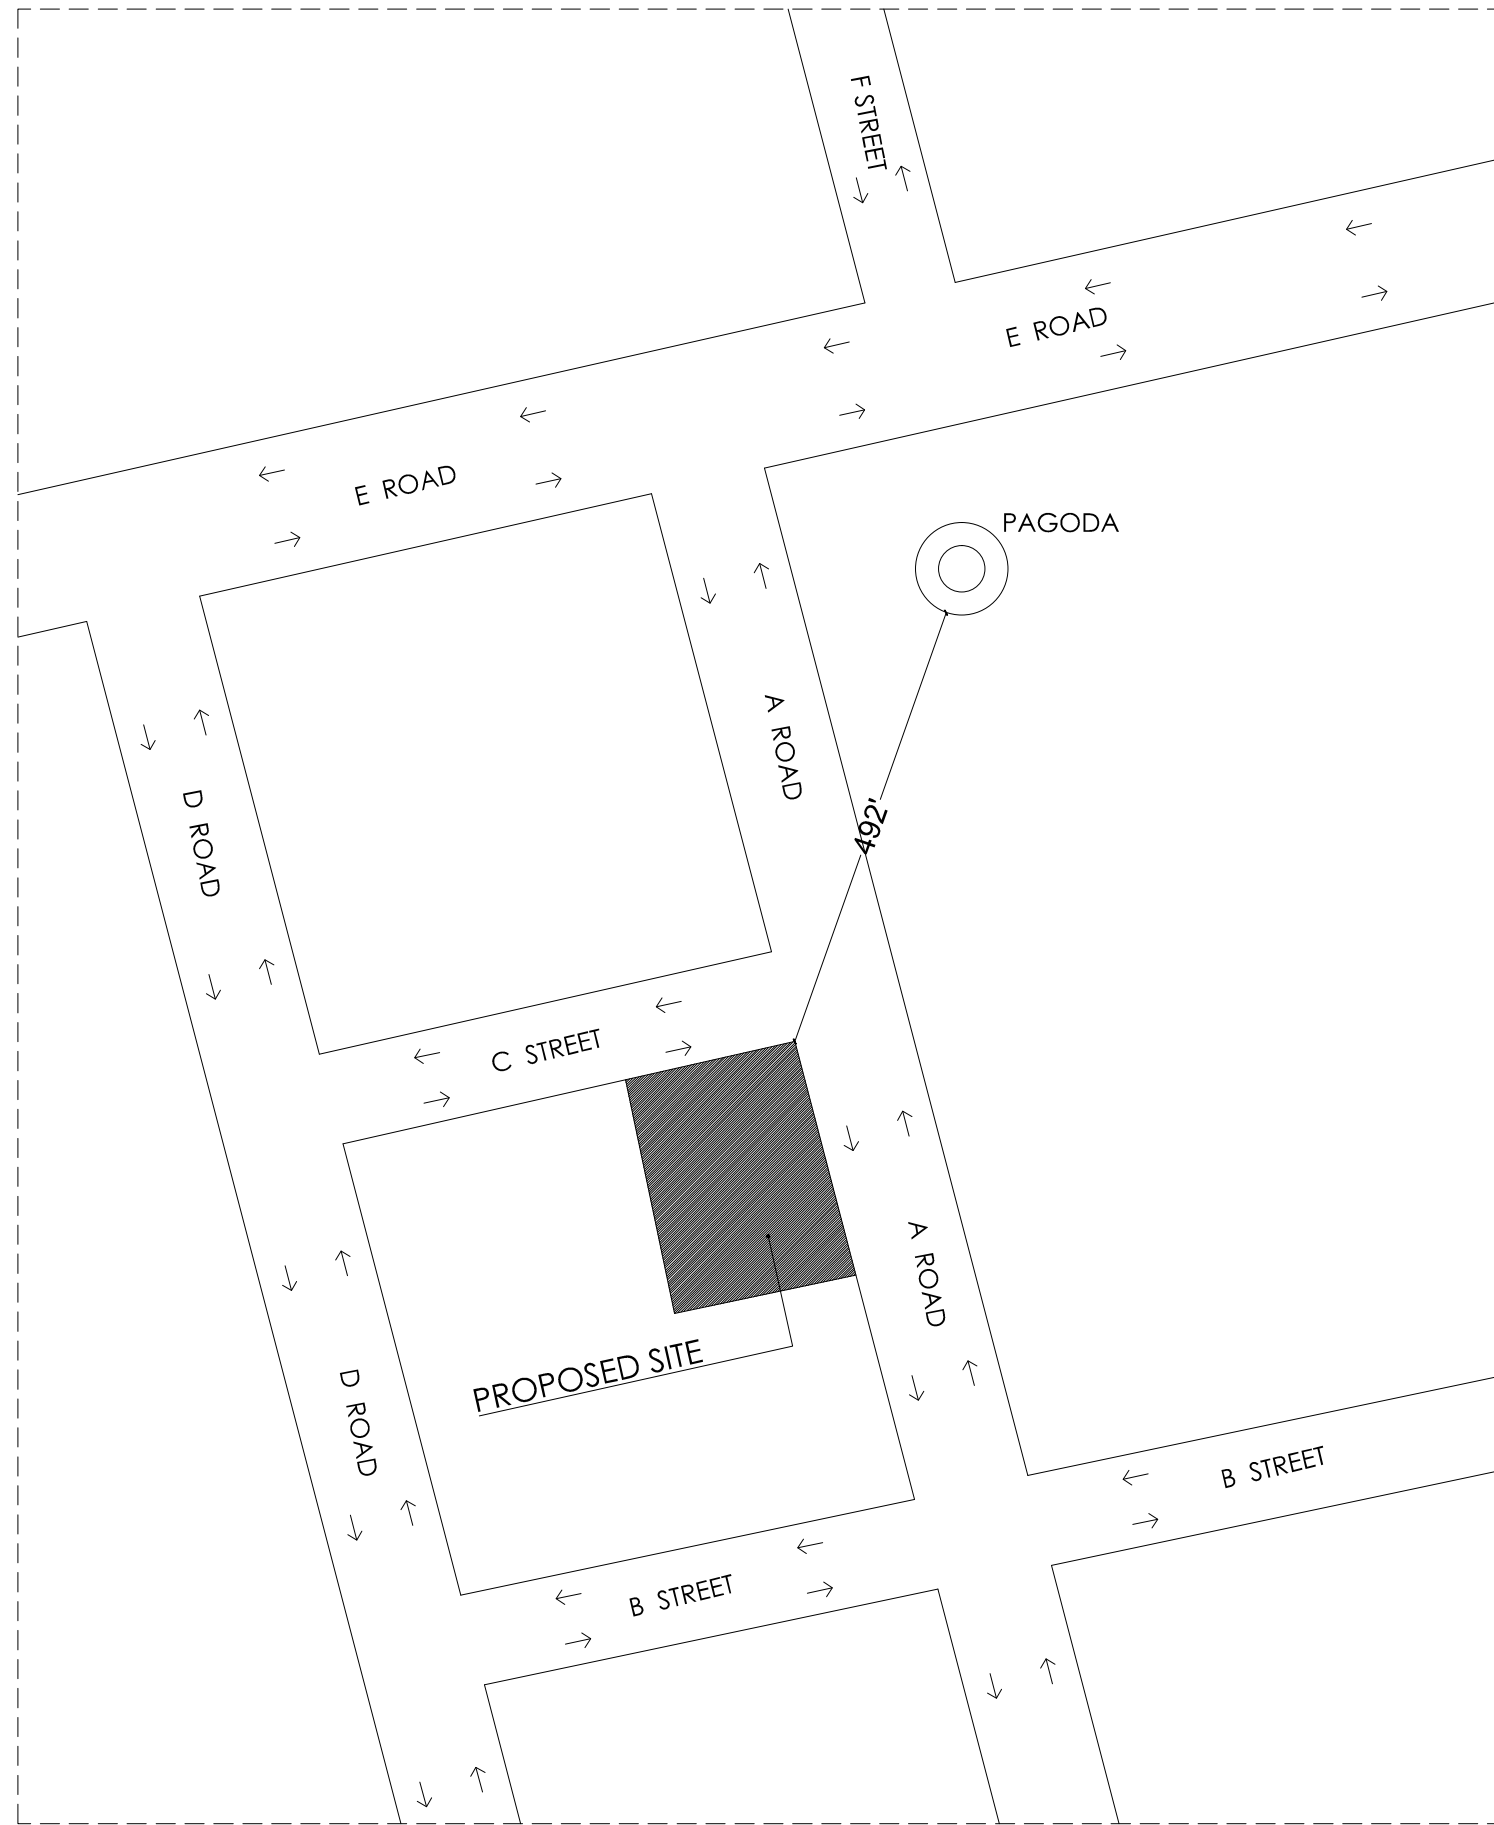



① LOCATION MAP
NOT TO SCALE

OWNER / APPLICANT
DAW HLA (GP) U BA
NO(1), A STREET , AA WARD, AAA TOWNSHIP

PROJECT	2 STOREY R.C.C RESIDENTIAL BUILDING & 2 STOREY R.C.C GARAGE	
	BLOCK NO.	21-C
	LOT NO.	1



SUBJECT
LOCATION MAP

SCALE	AS SHOWN	DRAWING NO. A-101
DATE	01.01.2020	

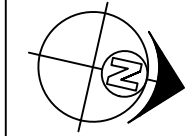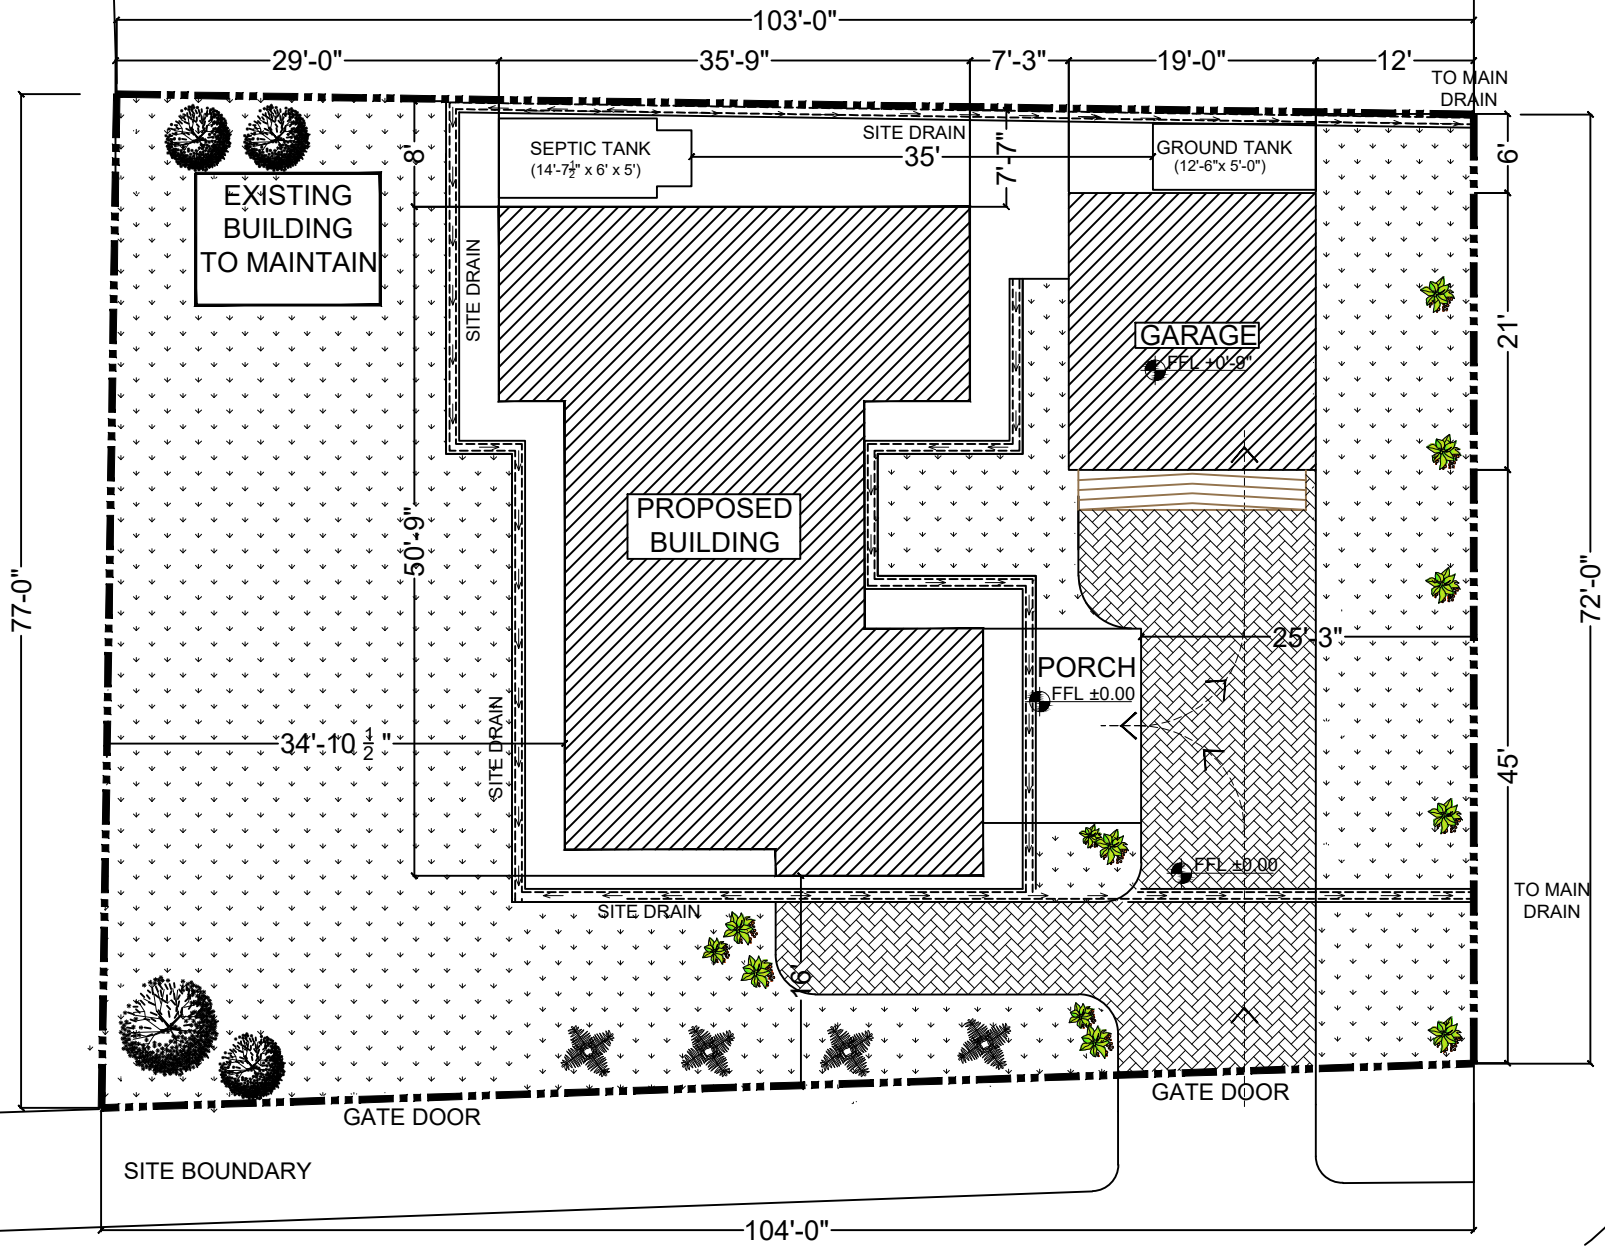

OWNER / APPLICANT		
DAW HLA (GP) U BA NO(1), A STREET , AA WARD, AAA TOWNSHIP		
PROJECT	2 STOREY R.C.C RESIDENTIAL BUILDING & 2 STOREY R.C.C GARAGE	
	BLOCK NO.	21-C
	LOT NO.	1
SUBJECT		
SITE PLAN		
SCALE	AS SHOWN	DRAWING NO. A-102
DATE	01.01.2020	

1 SITE PLAN
SCALE 1"=16'-0"

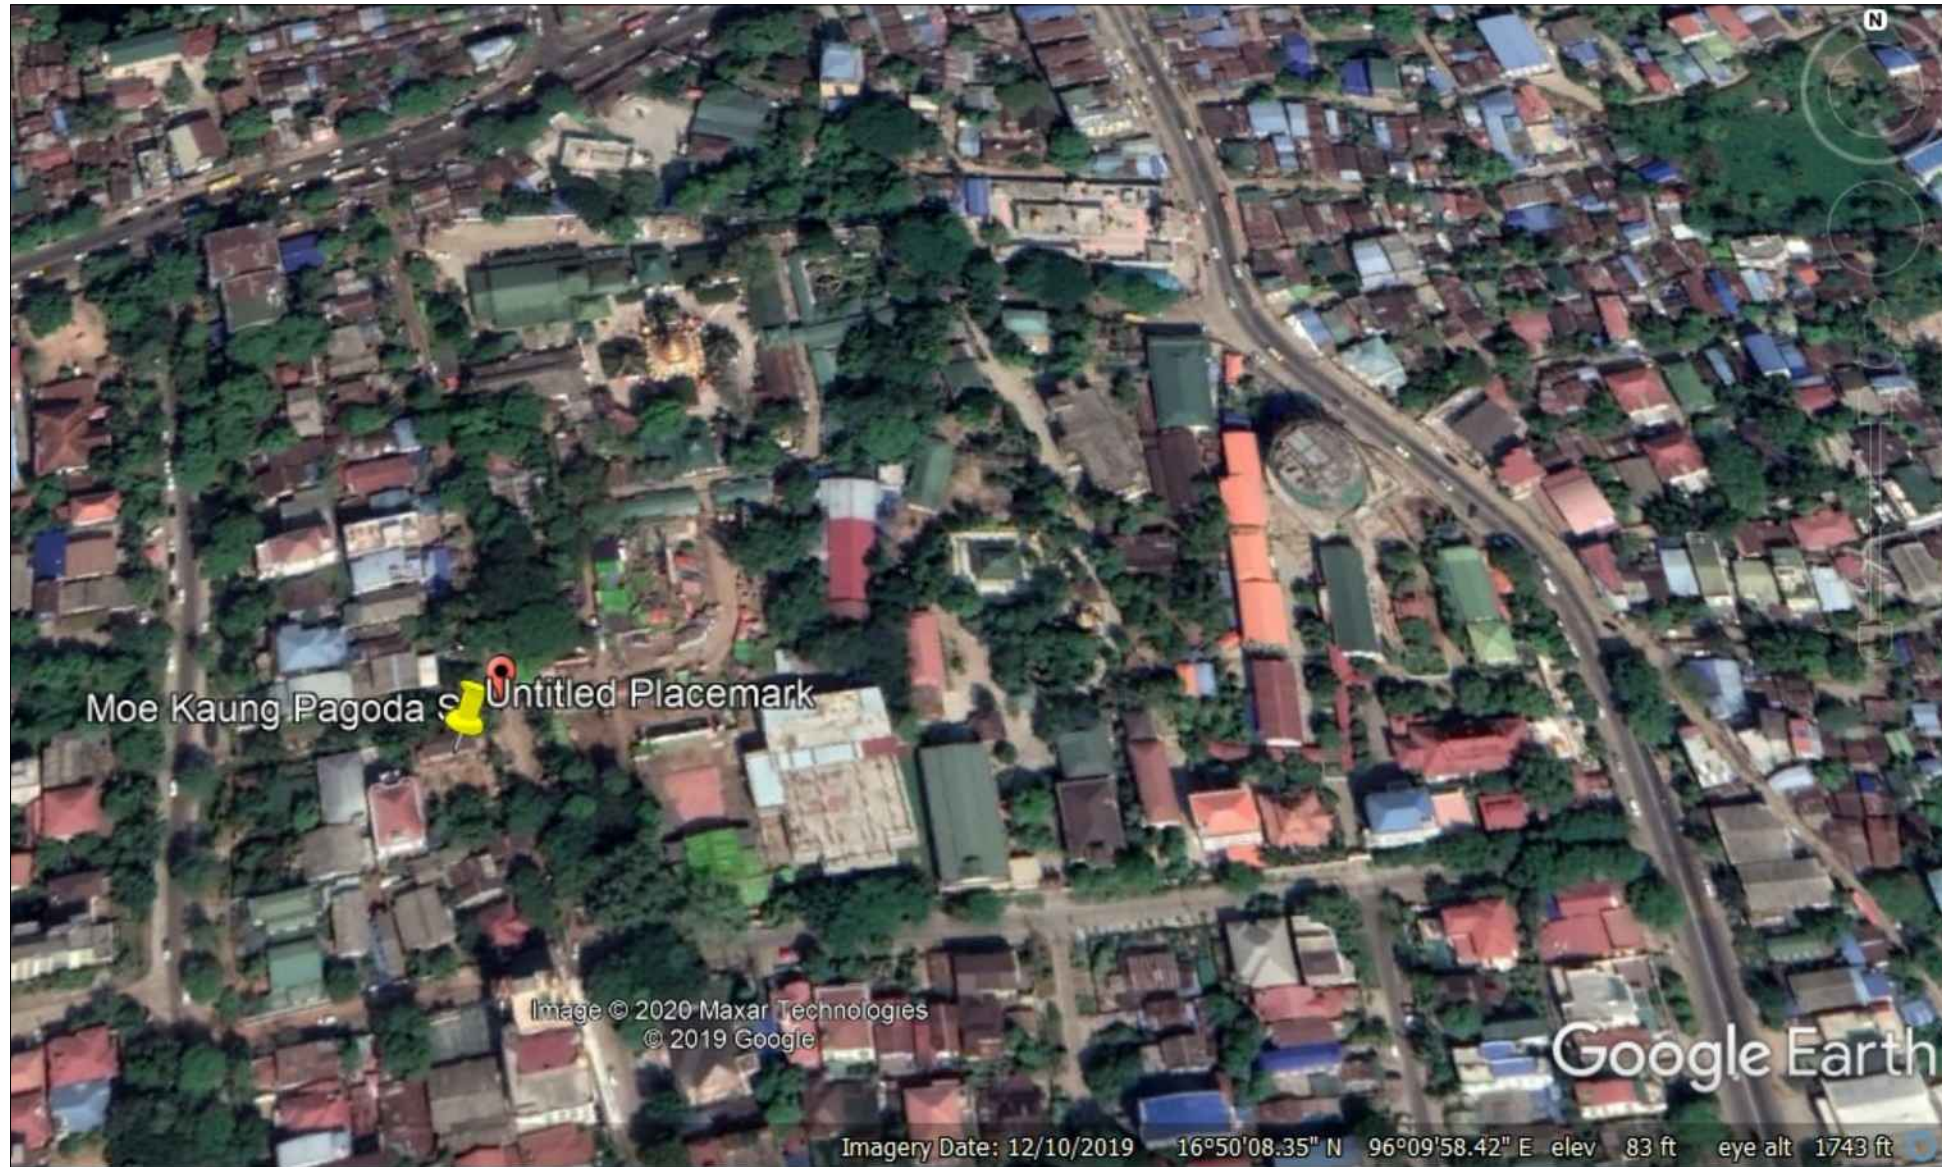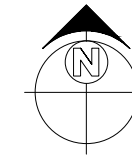

OWNER / APPLICANT
 DAW HLA (GP) U BA
 NO(1), A STREET , AA WARD, AAA TOWNSHIP

PROJECT	2 STOREY R.C.C RESIDENTIAL BUILDING & 2 STOREY R.C.C GARAGE	
	BLOCK NO.	21-C
	LOT NO.	1

SUBJECT
 GOOGLE MAP PLAN AND GPS LOCATION

SCALE	AS SHOWN	DRAWING NO. A-103
DATE	01.01.2020	

1 GOOGLE MAP AND GPS LOCATION
 NOT TO SCALE



1



2



3




4




5



6

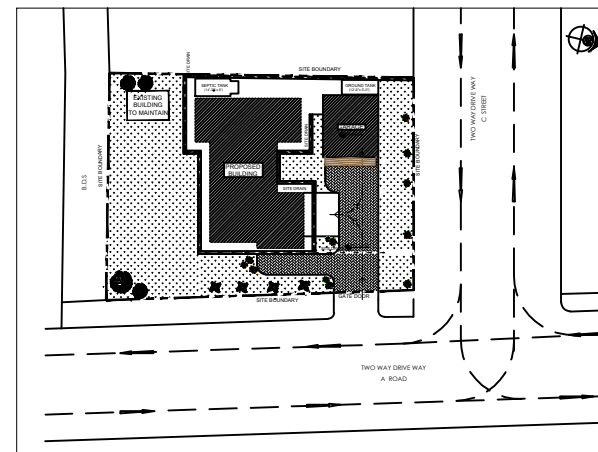

← 6

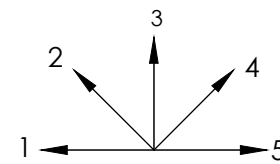

OWNER / APPLICANT
 DAW HLA (GP) U BA
 NO(1), A STREET , AA WARD, AAA TOWNSHIP

PROJECT	2 STOREY R.C.C RESIDENTIAL BUILDING & 2 STOREY R.C.C GARAGE	
	BLOCK NO.	21-C
	LOT NO.	1

SUBJECT
 PHOTO REPORT

SCALE	AS SHOWN	DRAWING NO. A-104
DATE	01.01.2020	

① PHOTO REPORT OF THE EXISTING ENVIRONMENT OF THE PROJECTED BUILDING
 NOT TO SCALE

FLOOR DATA SHEET

FLOOR	RESIDENTIAL BUILDING AREA(SQ-FT)	GRAGE AREA(SQ-FT)	TOTAL AREA(SQ-FT)
GROUND FLOOR	1619	399	2018
1ST FLOOR	1469	209	1678
ROOF SLAB	124	-	124
TOTAL	3212	608	3820

SITE AREA = 8015 SQFT
 TOTAL FLOOR AREA = 3820 SQFT
 BUILDING COVERAGE AREA = 2558 SQFT
 BUILDING COVERAGE RATIO = 32%
 FLOOR AREA RATIO = 46%

 PERMEABLE AREA
 1). GREEN AREA = 3935 SQFT
 2). ROAD, APRON DRAIN & SERVICE AREA = 2137 SQFT
 10% OF ROAD, APRON DRAIN & SERVICE AREA = 213 SQFT
 PERMEABLE AREA RATIO = 3935 + 213 SQFT = 4148 SQFT
 = 52%


 ROAD BUILDING RATIO
 BUILDING HEIGHT = 2 x ROAD WIDTH
 = 2 x 50' -0"
 = 100'-0"
 PROPOSED BUILDING HEIGHT = 21'- 6"

OWNER / APPLICANT
 DAW HLA (GP) U BA
 NO(1), A STREET , AA WARD, AAA TOWNSHIP


PROJECT	2 STOREY R.C.C RESIDENTIAL BUILDING & 2 STOREY R.C.C GARAGE	
	BLOCK NO.	21-C
	LOT NO.	1

SUBJECT
 AREA DATA SHEET


SCALE	AS SHOWN	DRAWING NO.
DATE	01.01.2020	A-105

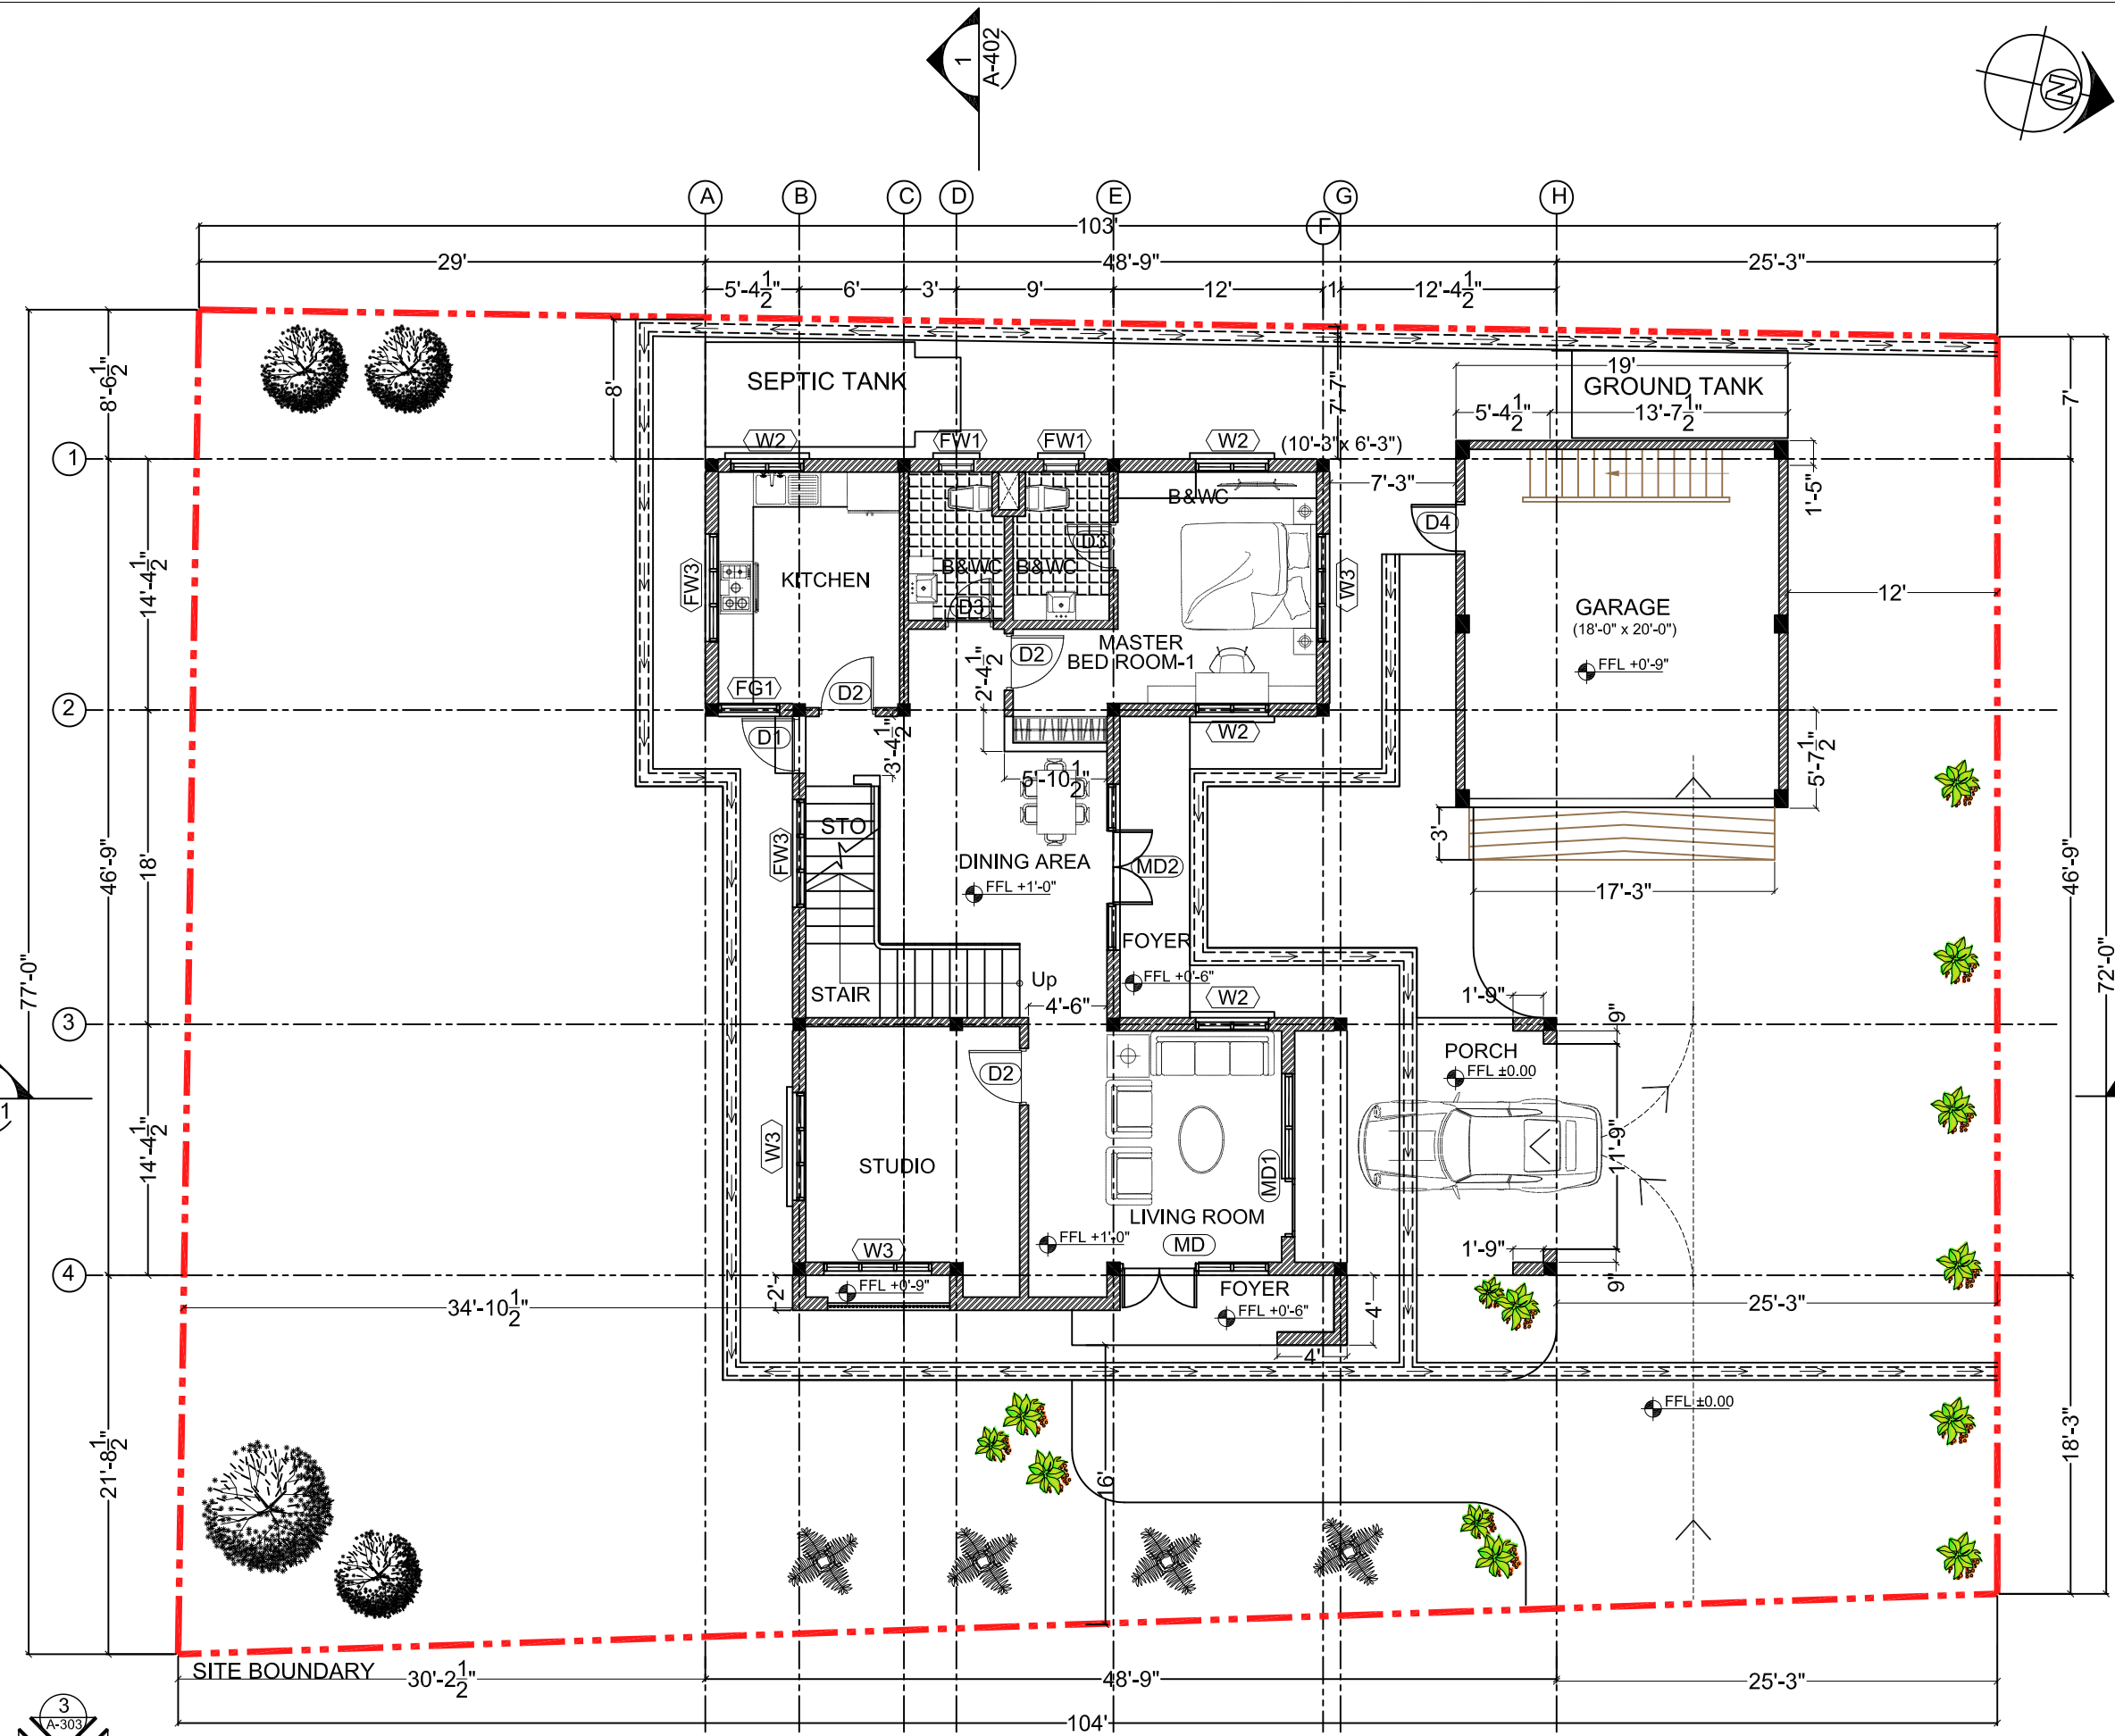

OWNER / APPLICANT	
DAW HLA (GP) U BA NO(1), A STREET , AA WARD, AAA TOWNSHIP	
PROJECT	2 STOREY R.C.C RESIDENTIAL BUILDING & 2 STOREY R.C.C GARAGE
	BLOCK NO. 21-C
	LOT NO. 1
SUBJECT	RESIDENTIAL BUILDING GROUND FLOOR PLAN
SCALE	AS SHOWN
DATE	01.01.2020
DRAWING NO. A-201	

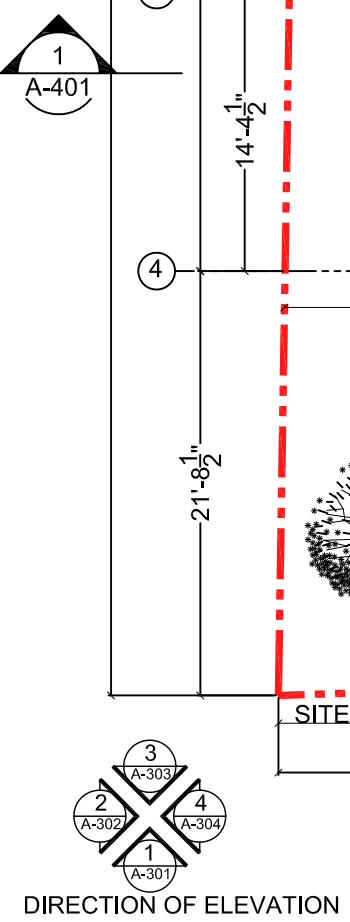

1 GROUND FLOOR PLAN
 SCALE 3"=32'-0"
 AREA (RESIDENTIAL BUILDING) = 1619 SQFT
 TOTAL AREA (RESIDENTIAL BUILDING) = 3088 SQFT

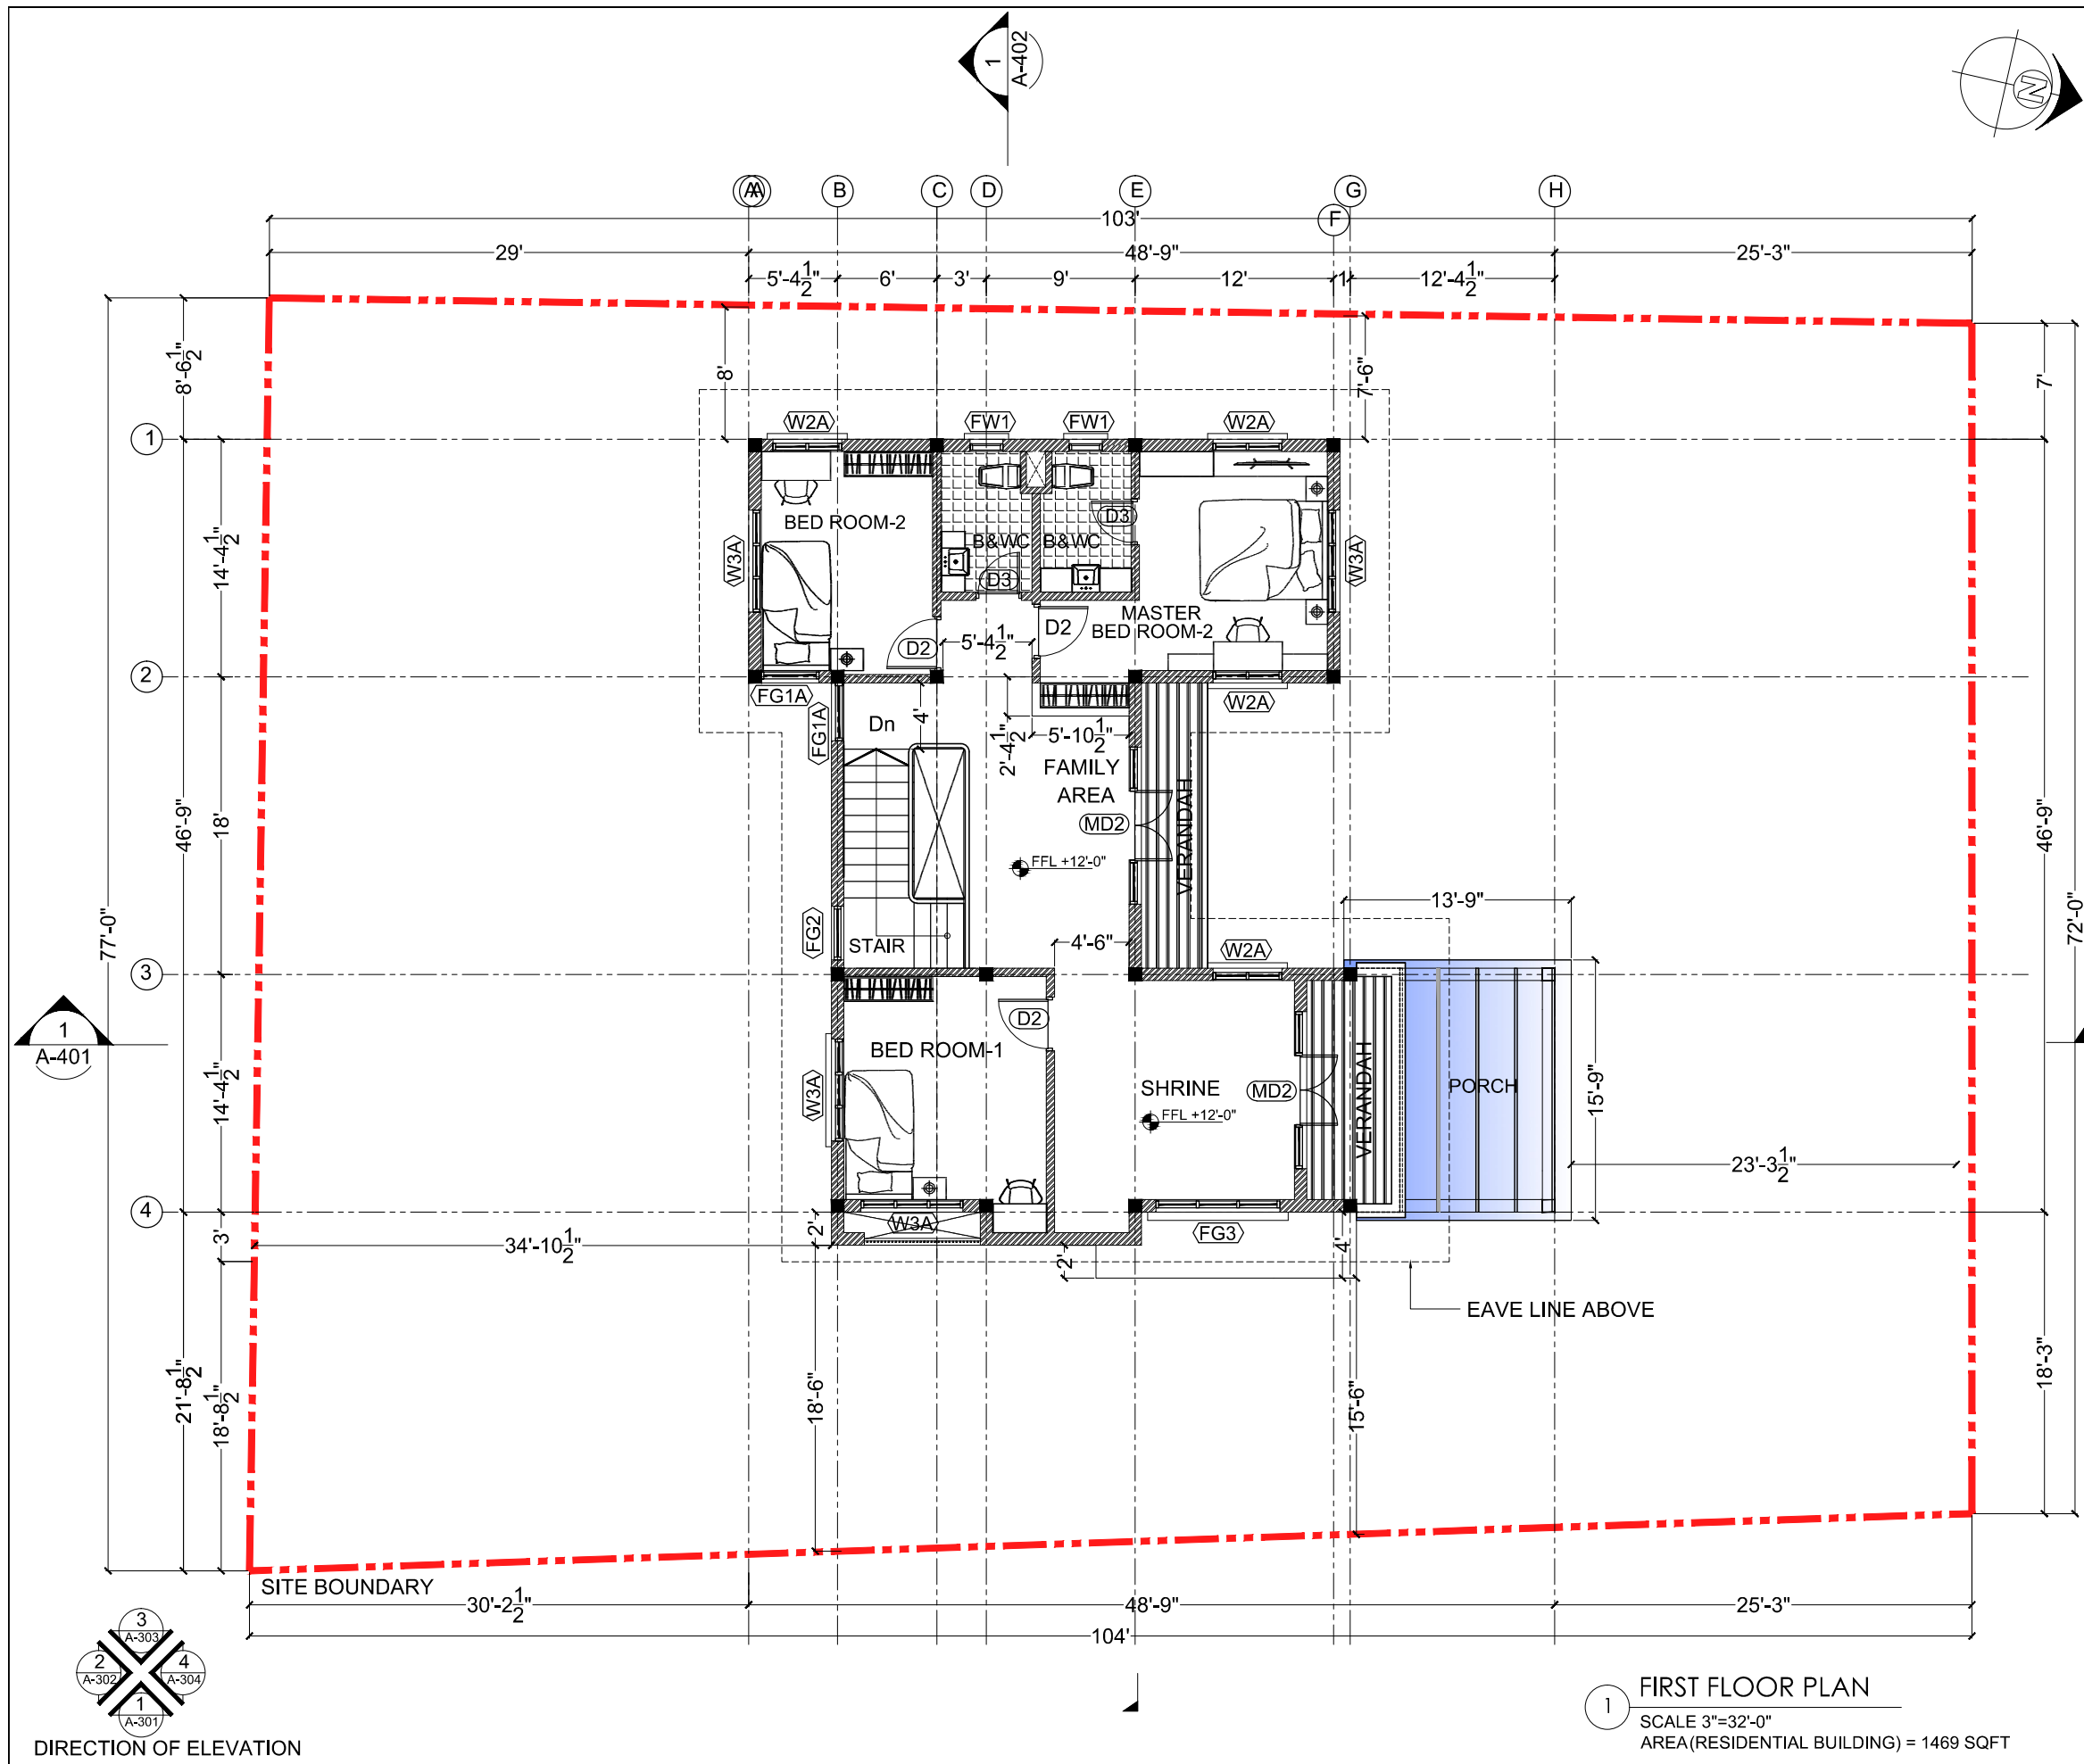


OWNER / APPLICANT
 DAW HLA (GP) U BA
 NO(1), A STREET , AA WARD, AAA TOWNSHIP


PROJECT	2 STOREY R.C.C RESIDENTIAL BUILDING & 2 STOREY R.C.C GARAGE	
	BLOCK NO.	21-C
	LOT NO.	1

SUBJECT
 RESIDENTIAL BUILDING
 FIRST FLOOR PLAN

SCALE	AS SHOWN	DRAWING NO.
DATE	01.01.2020	A-202

1 FIRST FLOOR PLAN
 SCALE 3"=32'-0"
 AREA(RESIDENTIAL BUILDING) = 1469 SQFT

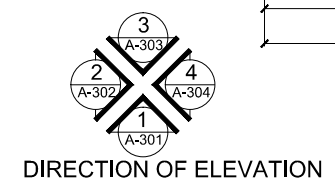

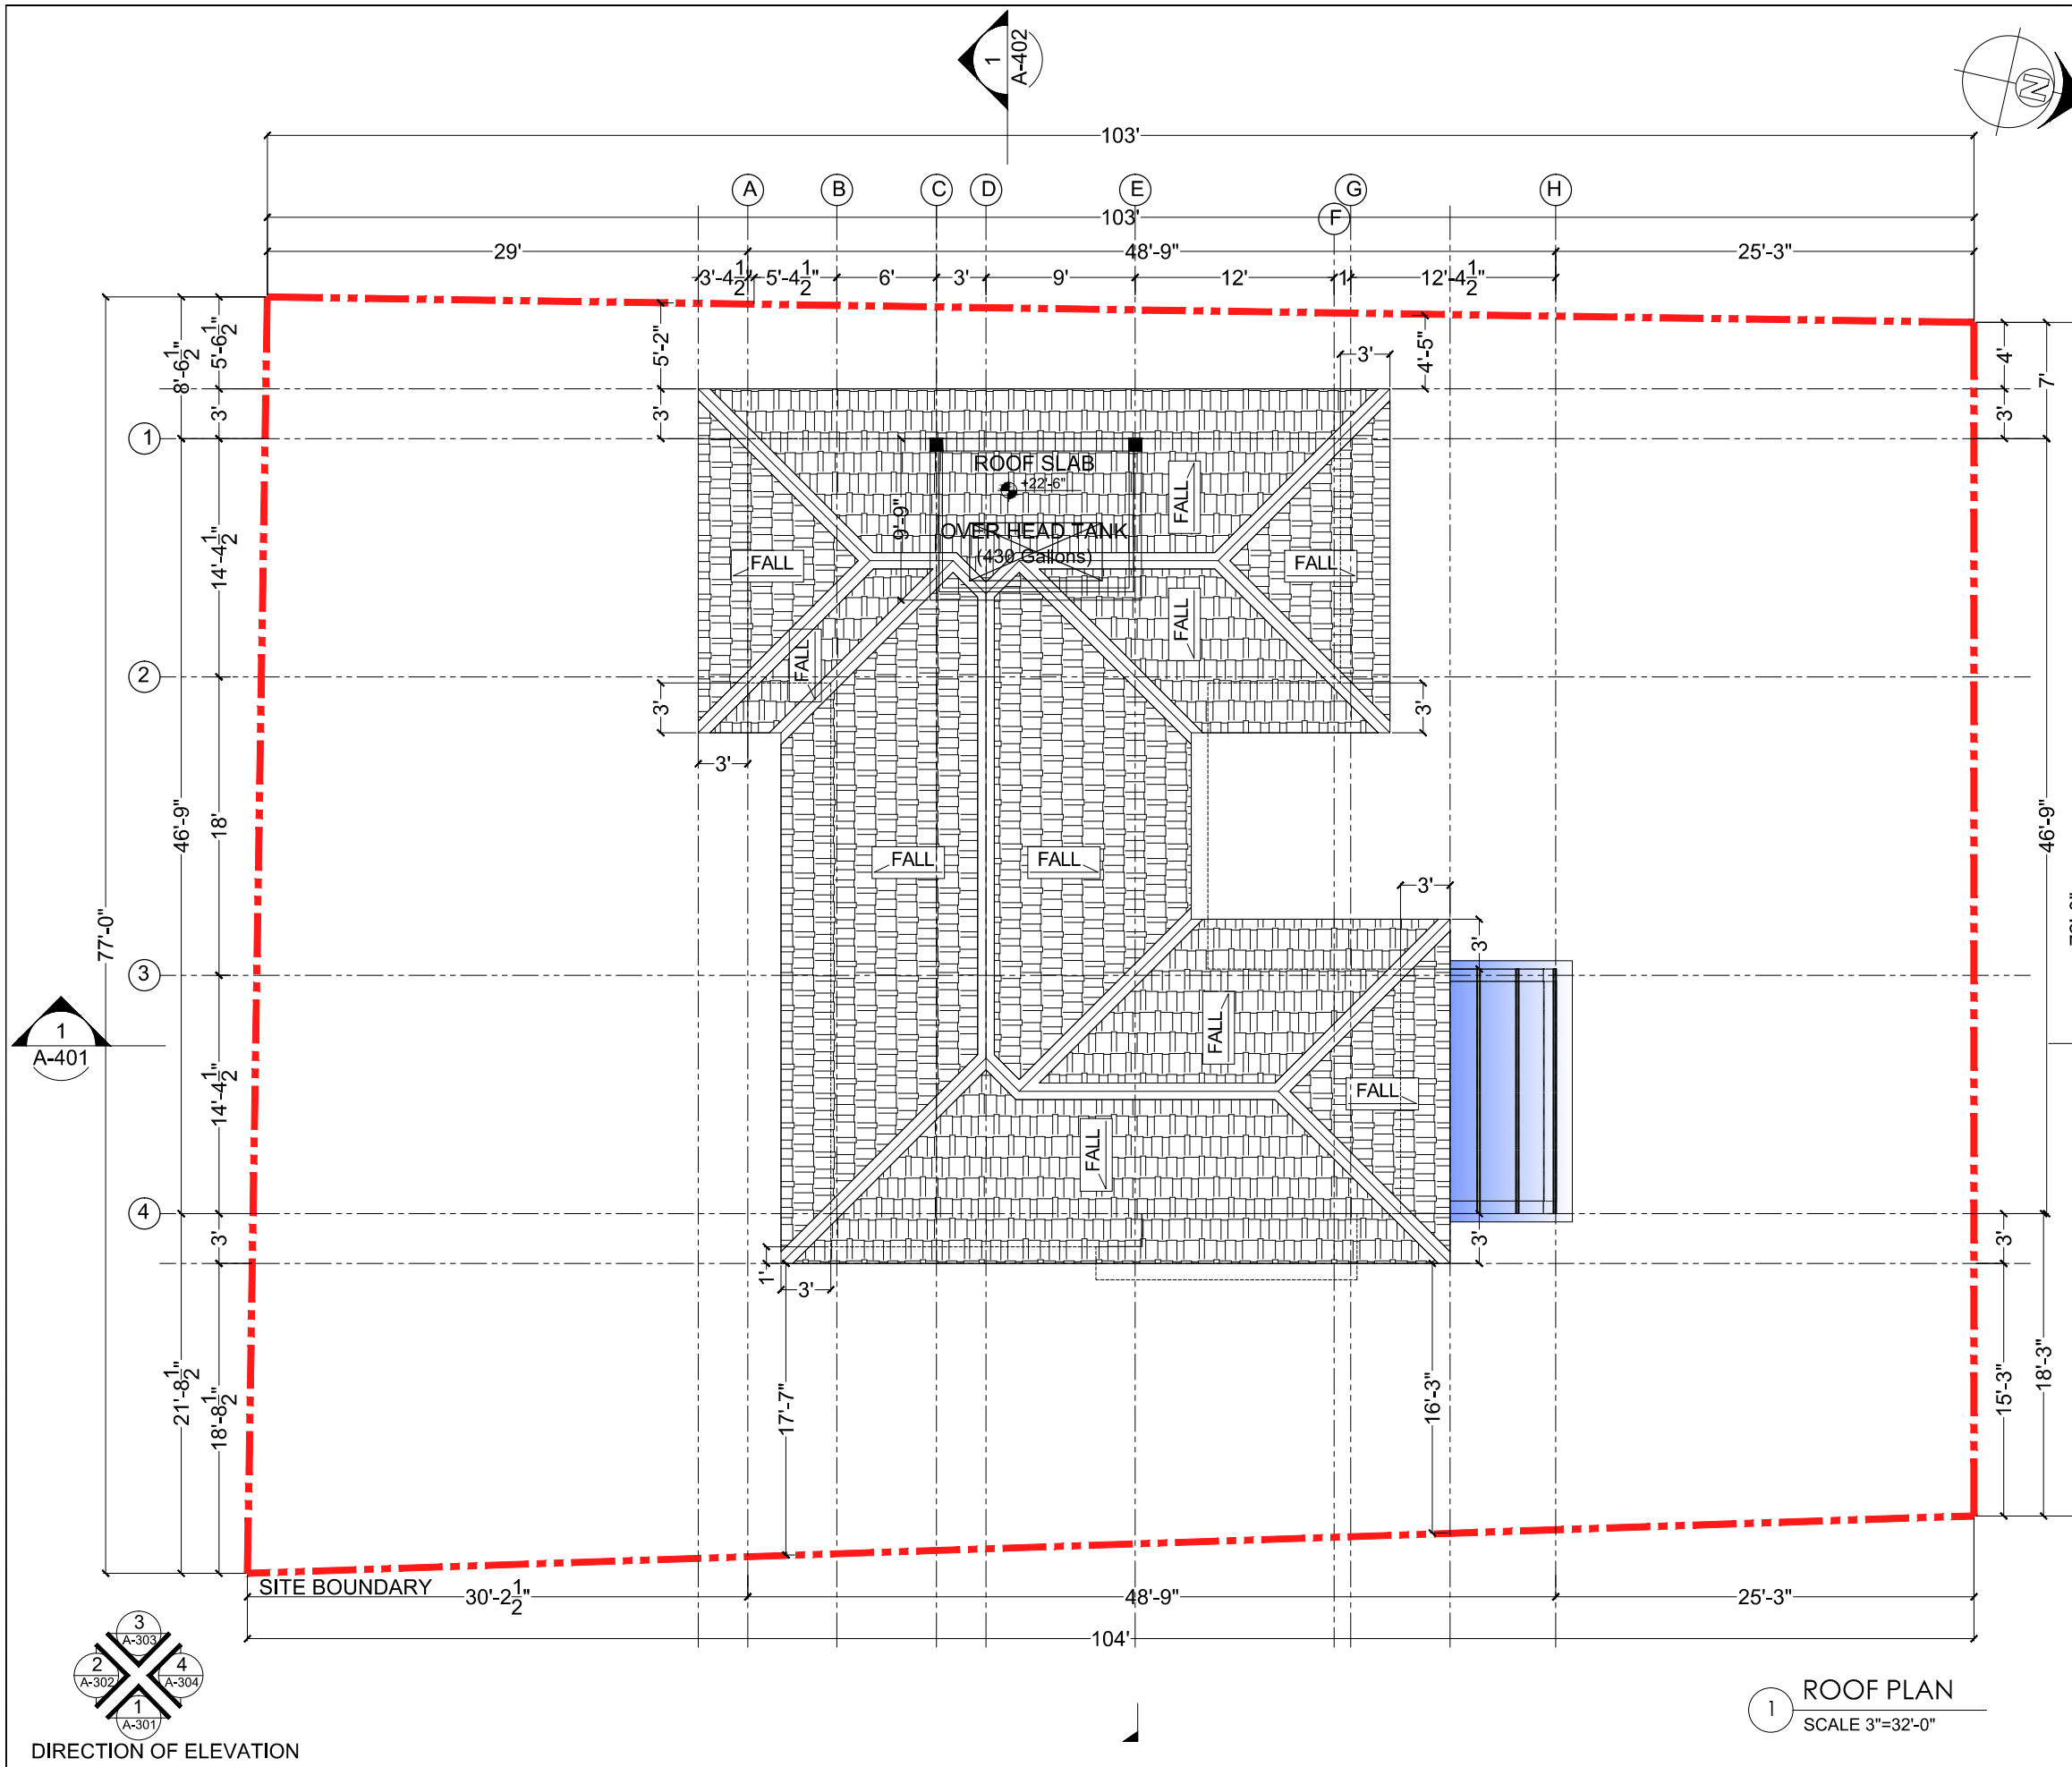


OWNER / APPLICANT
 DAW HLA (GP) U BA
 NO(1), A STREET , AA WARD, AAA TOWNSHIP


PROJECT	2 STOREY R.C.C RESIDENTIAL BUILDING & 2 STOREY R.C.C GARAGE	
	BLOCK NO.	21-C
	LOT NO.	1

SUBJECT
 RESIDENTIAL BUILDING
 ROOF PLAN

SCALE	AS SHOWN	DRAWING NO.
DATE	01.01.2020	A-203

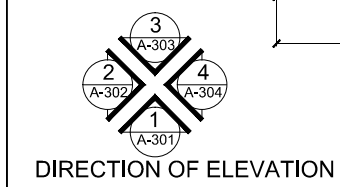


1 ROOF PLAN
 SCALE 3"=32'-0"

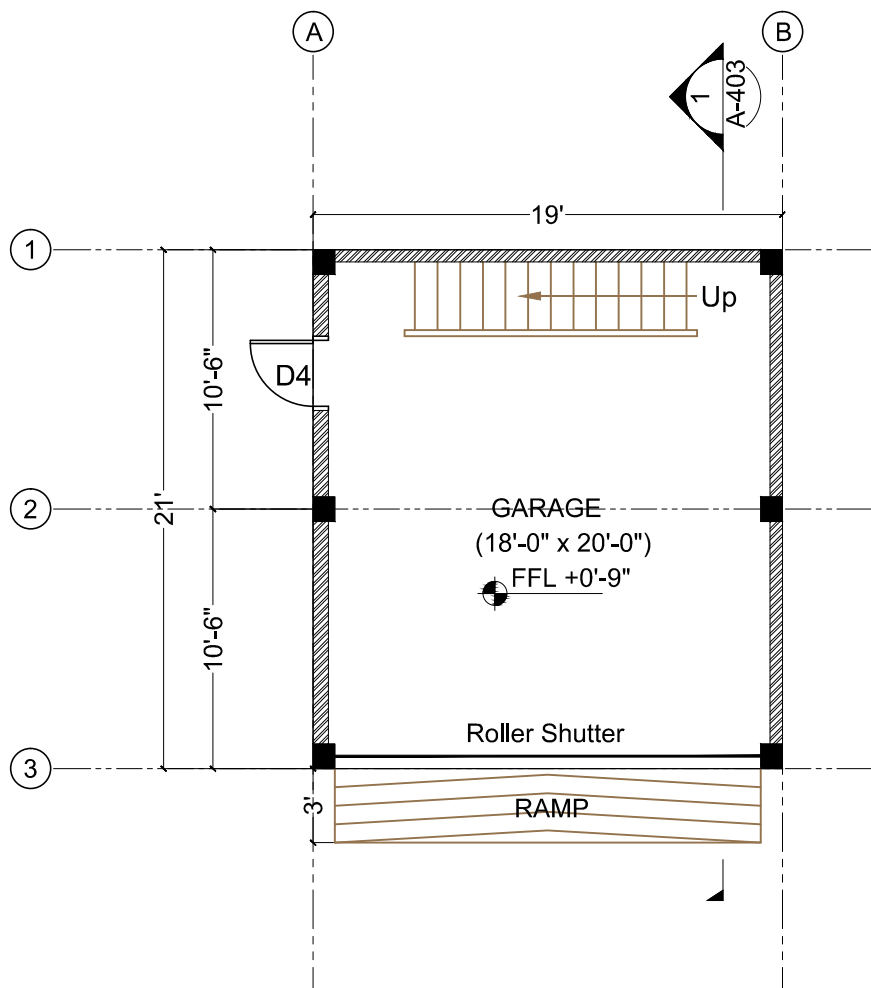


1 GROUND FLOOR PLAN

SCALE 1"=8'-0"
 AREA(GARAGE) = 399 SQFT
 TOTAL AREA (GARAGE) = 608 SQFT

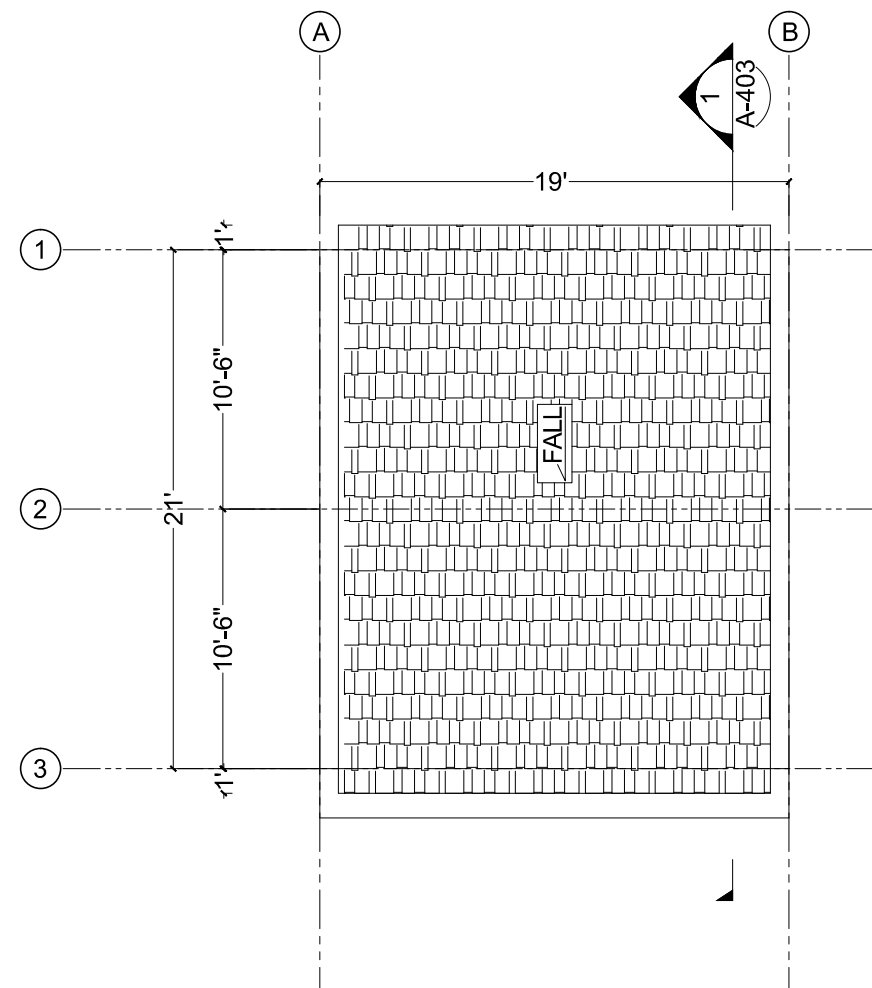

3 ROOF PLAN

SCALE 1"=8'-0"

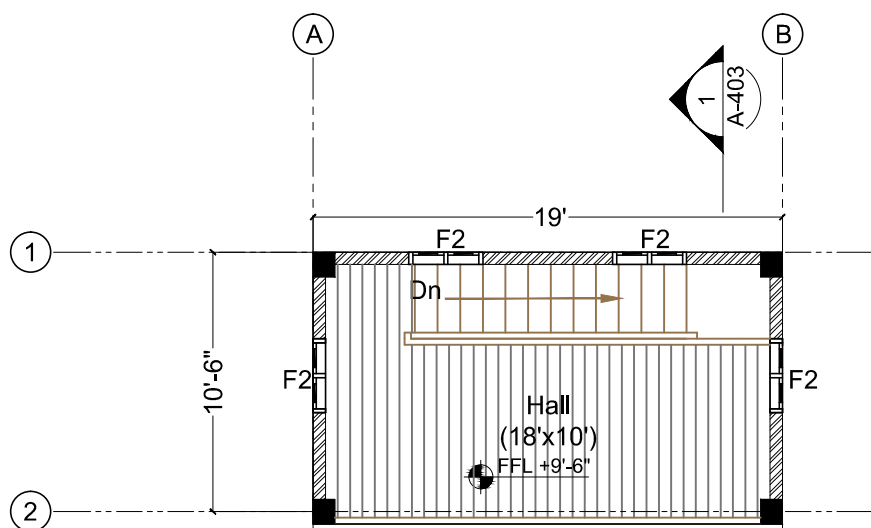

2 MEZZANINE FLOOR PLAN

SCALE 1"=8'-0"
 AREA(GARAGE) = 209 SQFT


OWNER / APPLICANT
 DAW HLA (GP) U BA
 NO(1), A STREET , AA WARD, AAA TOWNSHIP



PROJECT
 2 STOREY R.C.C RESIDENTIAL BUILDING
 & 2 STOREY R.C.C GARAGE

BLOCK NO.	21-C
LOT NO.	1

SUBJECT
 GARAGE
 FLOOR PLAN

SCALE	AS SHOWN	DRAWING NO.
DATE	01.01.2020	A-204

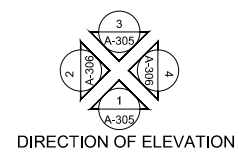

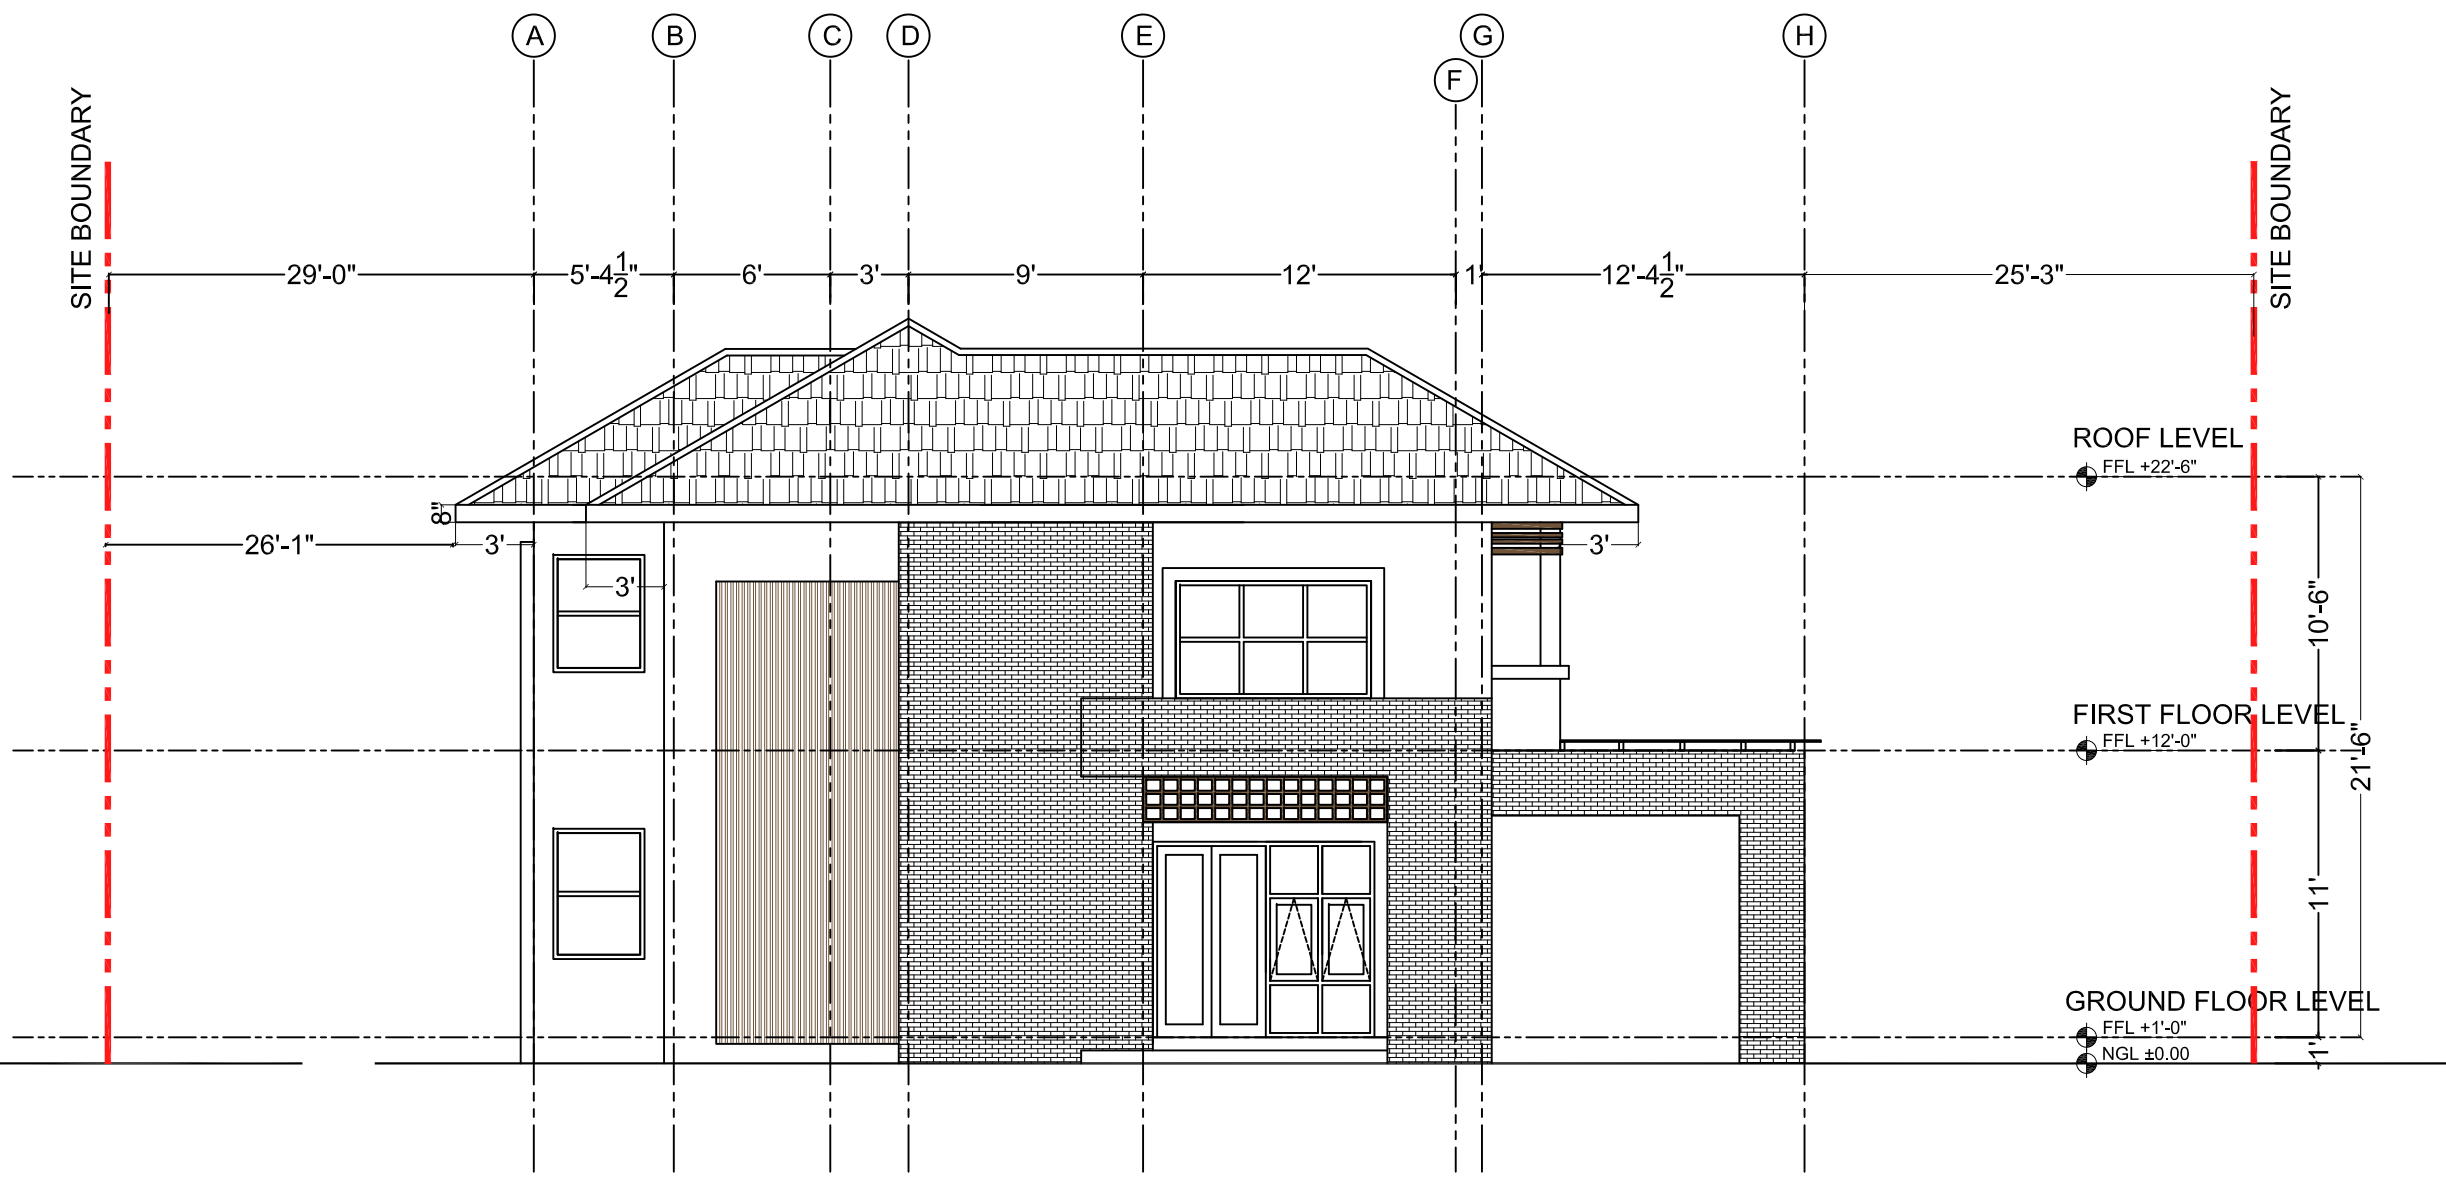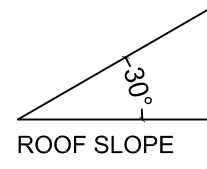

OWNER / APPLICANT
 DAW HLA (GP) U BA
 NO(1), A STREET , AA WARD, AAA TOWNSHIP



PROJECT	2 STOREY R.C.C RESIDENTIAL BUILDING & 2 STOREY R.C.C GARAGE	
	BLOCK NO.	21-C
	LOT NO.	1

SUBJECT RESIDENTIAL BUILDING ELEVATION-1

SCALE	AS SHOWN	DRAWING NO. A-301
DATE	01.01.2020	

- LEGEND
- BRICK WALL WITH PAINT FINISH
 - TILE FINISHES
 - SMART WOOD FINISHES
 - ALU-ZINC AMCAN SHEET ROOFING



1 ELEVATION-1
 SCALE 1"=8'-0"

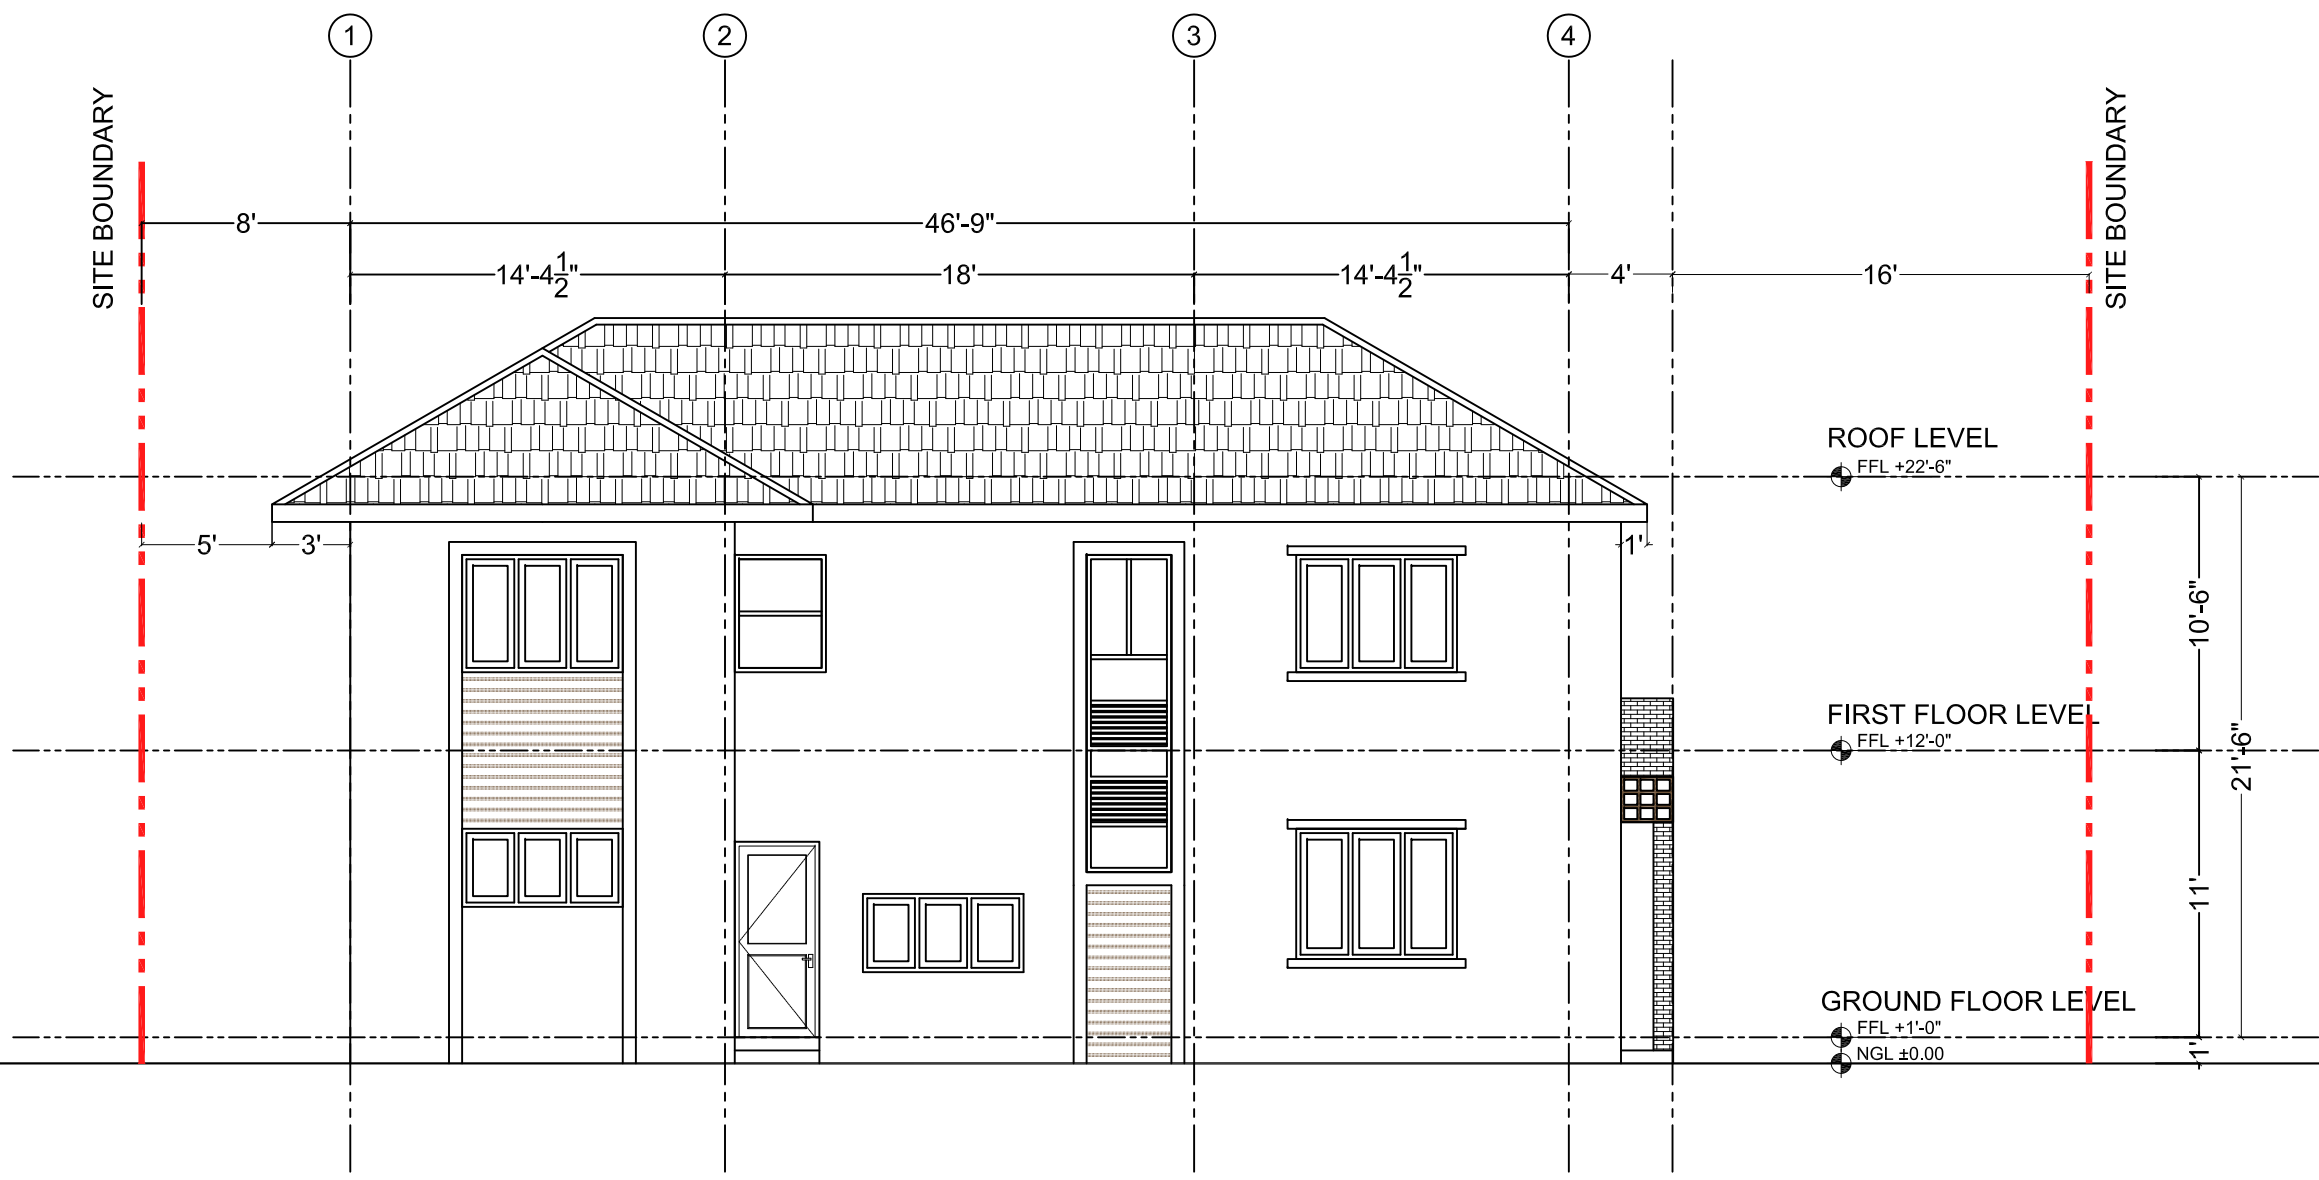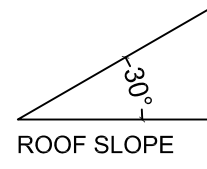

① ELEVATION-2
SCALE 1"=8'-0"

- LEGEND
- BRICK WALL WITH PAINT FINISH
 - TILE FINISHES
 - PLASTERING LINE FINISHES
 - ALU-ZINC AMCAN SHEET ROOFING

OWNER / APPLICANT		
DAW HLA (GP) U BA		
NO(1), A STREET , AA WARD, AAA TOWNSHIP		
PROJECT	2 STOREY R.C.C RESIDENTIAL BUILDING & 2 STOREY R.C.C GARAGE	
	BLOCK NO.	21-C
	LOT NO.	1
SUBJECT	RESIDENTIAL BUILDING ELEVATION-2	
SCALE	AS SHOWN	DRAWING NO. A-302
DATE	01.01.2020	

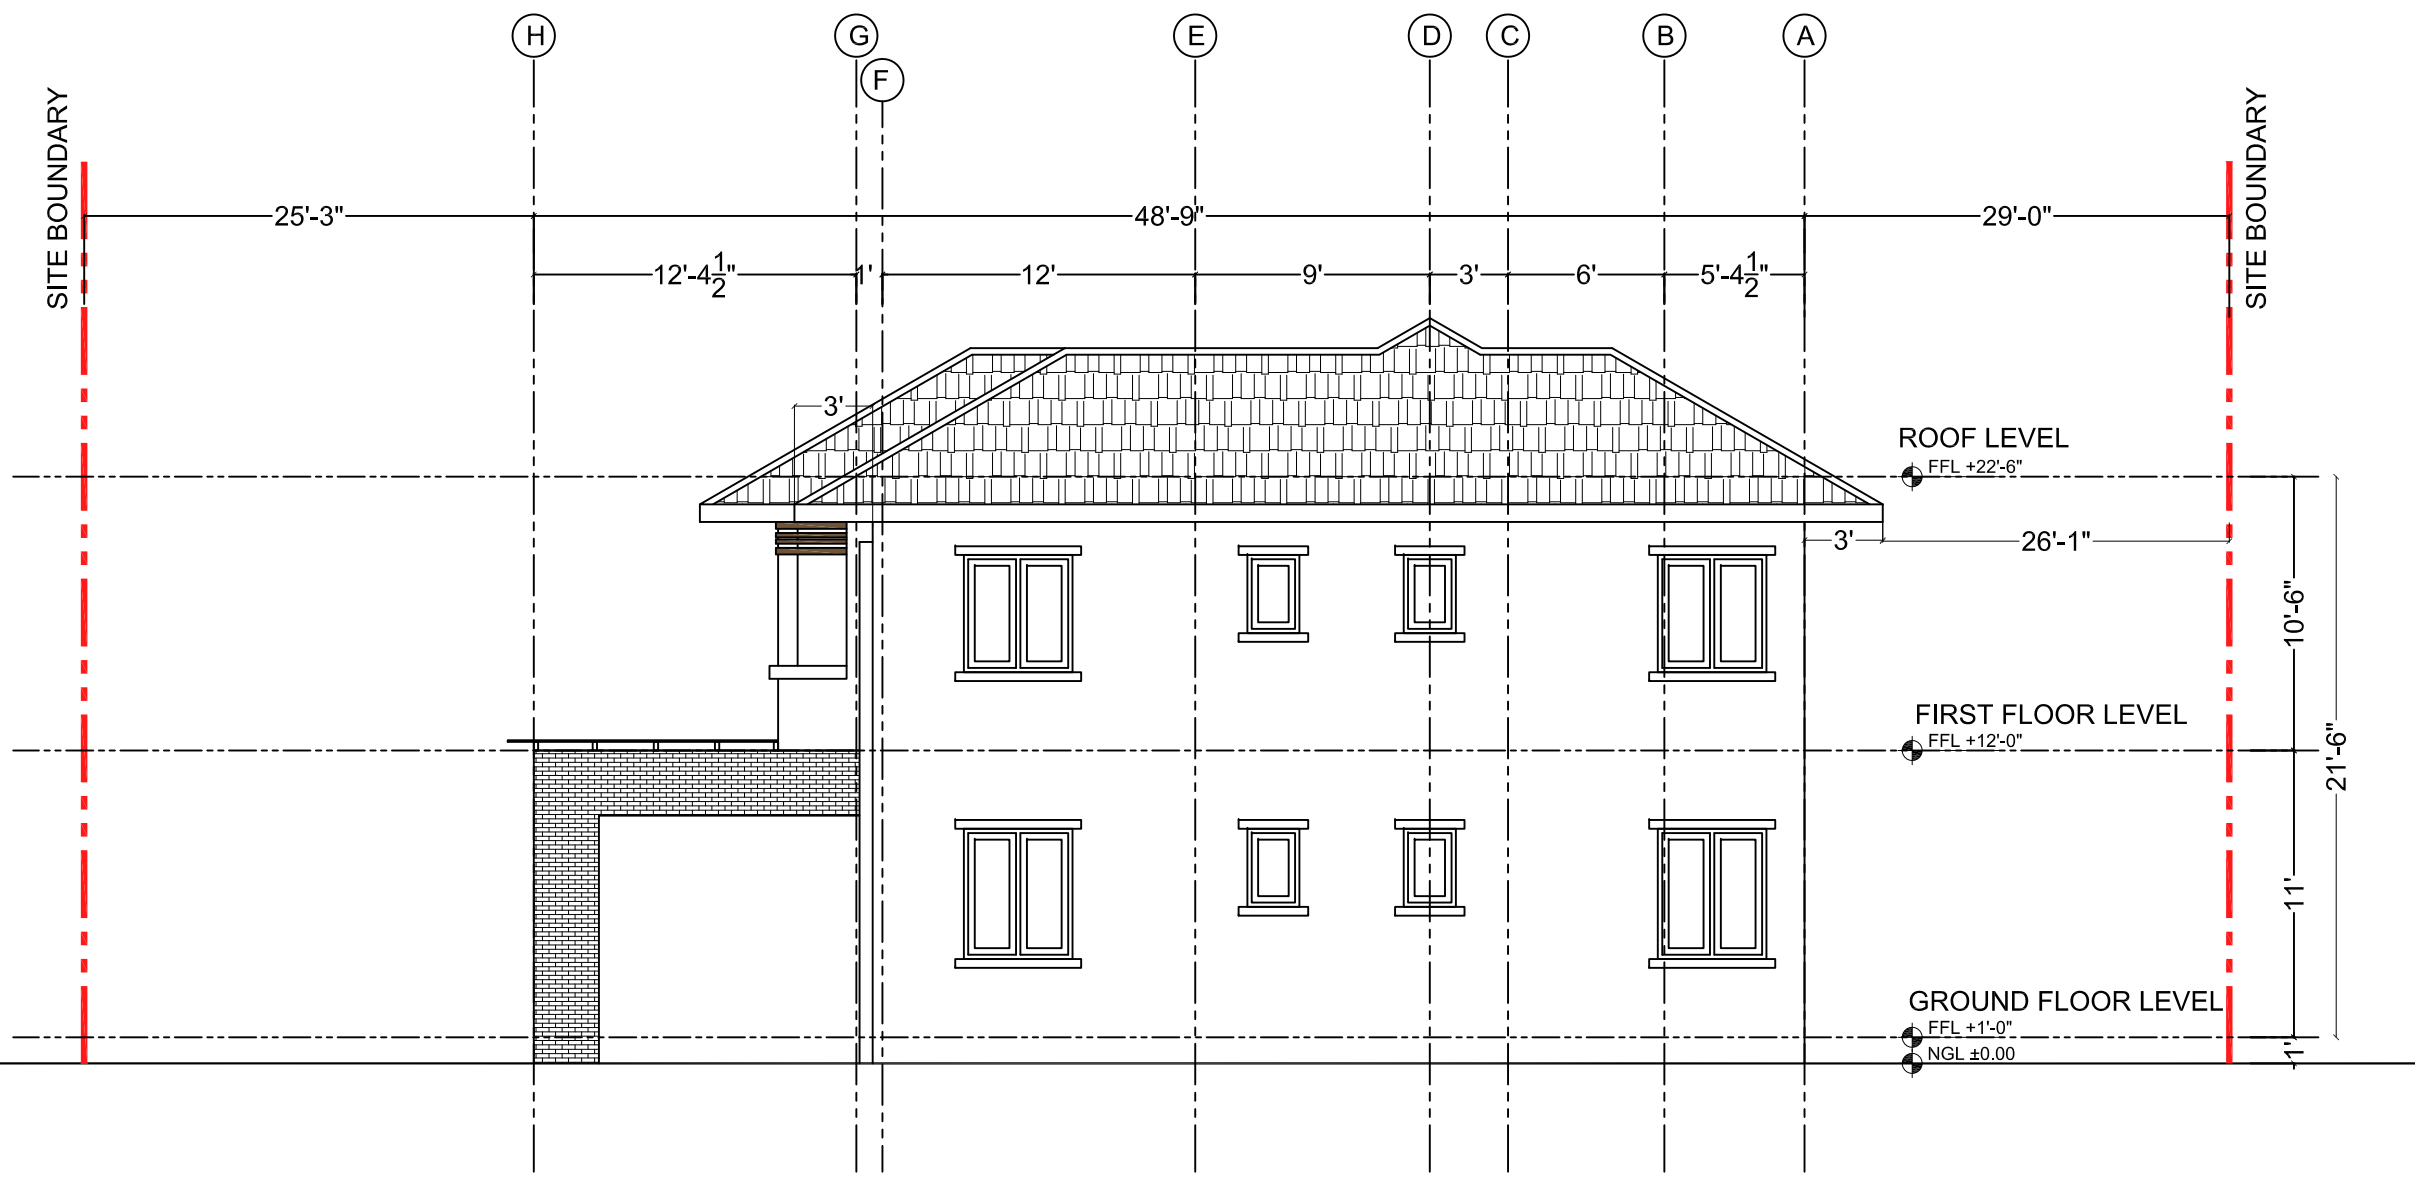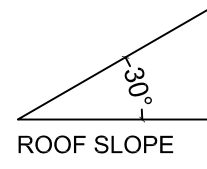

OWNER / APPLICANT
 DAW HLA (GP) U BA
 NO(1), A STREET , AA WARD, AAA TOWNSHIP



PROJECT	2 STOREY R.C.C RESIDENTIAL BUILDING & 2 STOREY R.C.C GARAGE	
	BLOCK NO.	21-C
	LOT NO.	1

SUBJECT RESIDENTIAL BUILDING ELEVATION-3

SCALE	AS SHOWN	DRAWING NO. A-303
DATE	01.01.2020	

- LEGEND
- BRICK WALL WITH PAINT FINISH
 - TILE FINISHES
 - ALU-ZINC AMCAN SHEET ROOFING

1 ELEVATION-3
 SCALE 1"=8'-0"

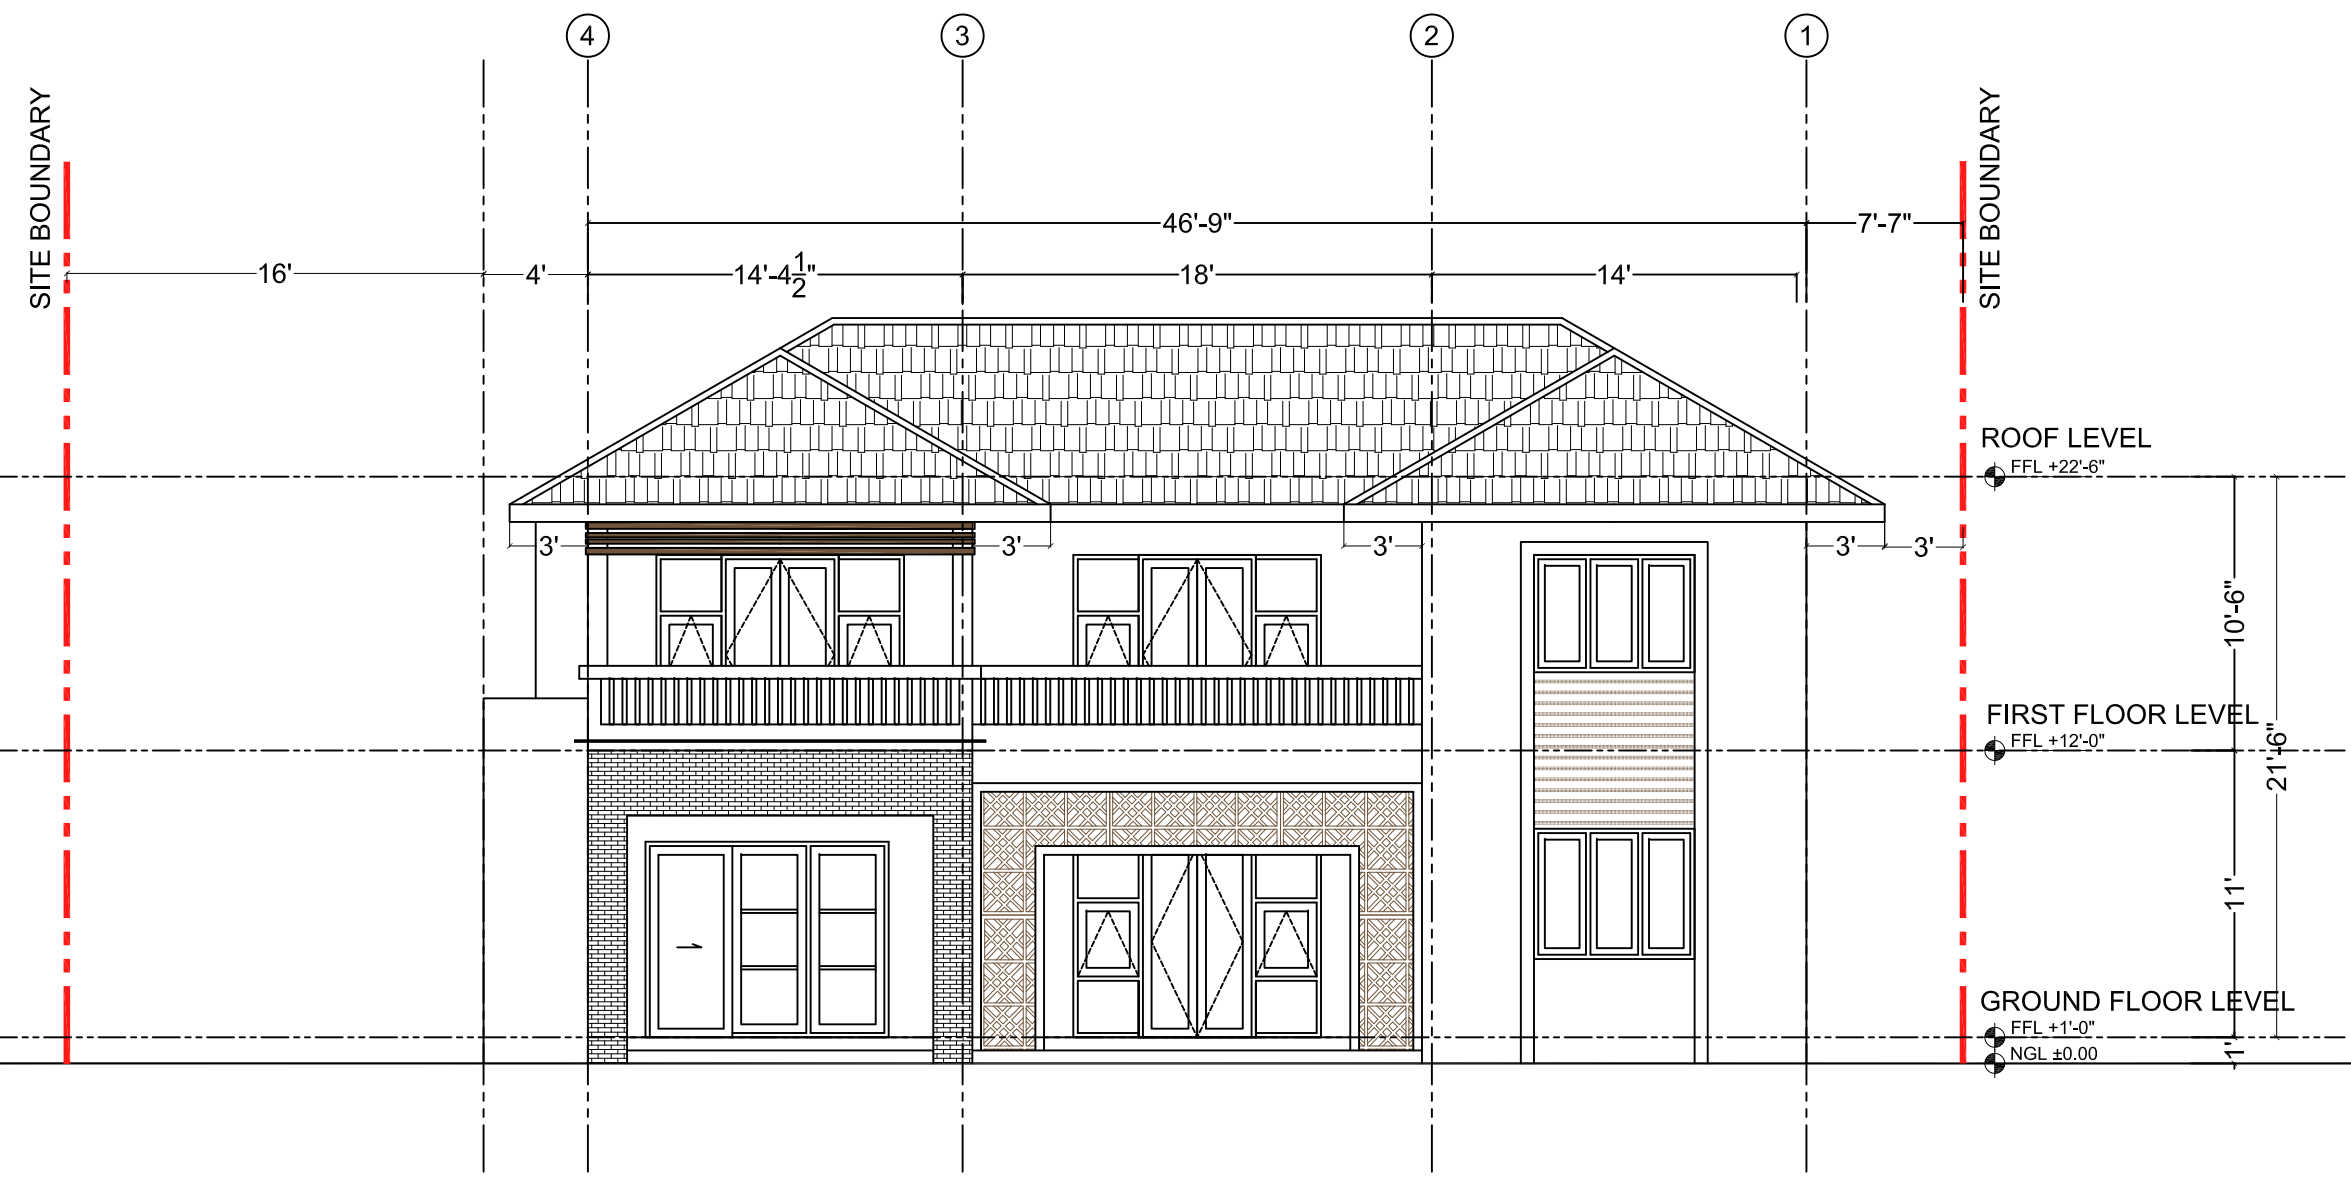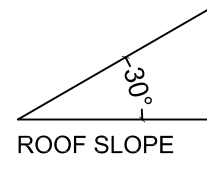

OWNER / APPLICANT
 DAW HLA (GP) U BA
 NO(1), A STREET , AA WARD, AAA TOWNSHIP


PROJECT	2 STOREY R.C.C RESIDENTIAL BUILDING & 2 STOREY R.C.C GARAGE	
	BLOCK NO.	21-C
	LOT NO.	1

SUBJECT RESIDENTIAL BUILDING ELEVATION-4

SCALE	AS SHOWN	DRAWING NO. A-304
DATE	01.01.2020	

- LEGEND
- BRICK WALL WITH PAINT FINISH
 - TILE FINISHES
 - PLASTERING LINE FINISHES
 - ALU-ZINC AMCAN SHEET ROOFING

① ELEVATION-4
 SCALE 1"=8'-0"

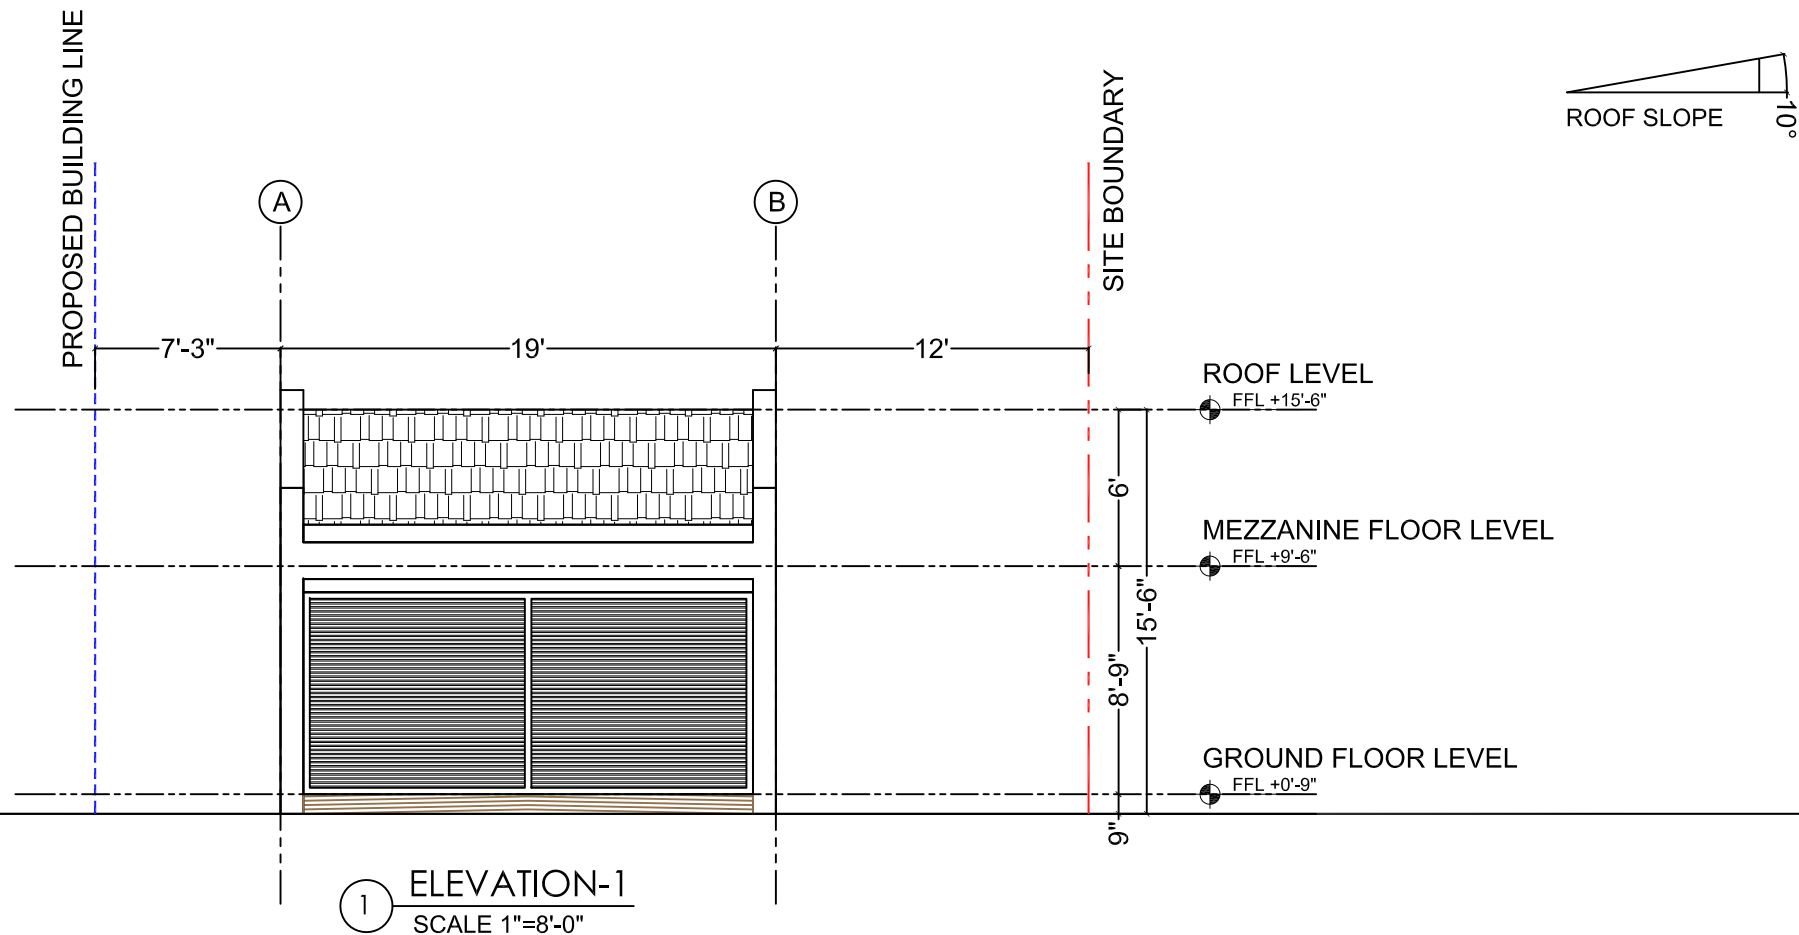


OWNER / APPLICANT
DAW HLA (GP) U BA
NO(1), A STREET , AA WARD, AAA TOWNSHIP

PROJECT	2 STOREY R.C.C RESIDENTIAL BUILDING & 2 STOREY R.C.C GARAGE	
	BLOCK NO.	21-C
	LOT NO.	1



SUBJECT GARAGE
ELEVATION 1 & 3

SCALE	AS SHOWN	DRAWING NO. A-305
DATE	01.01.2020	

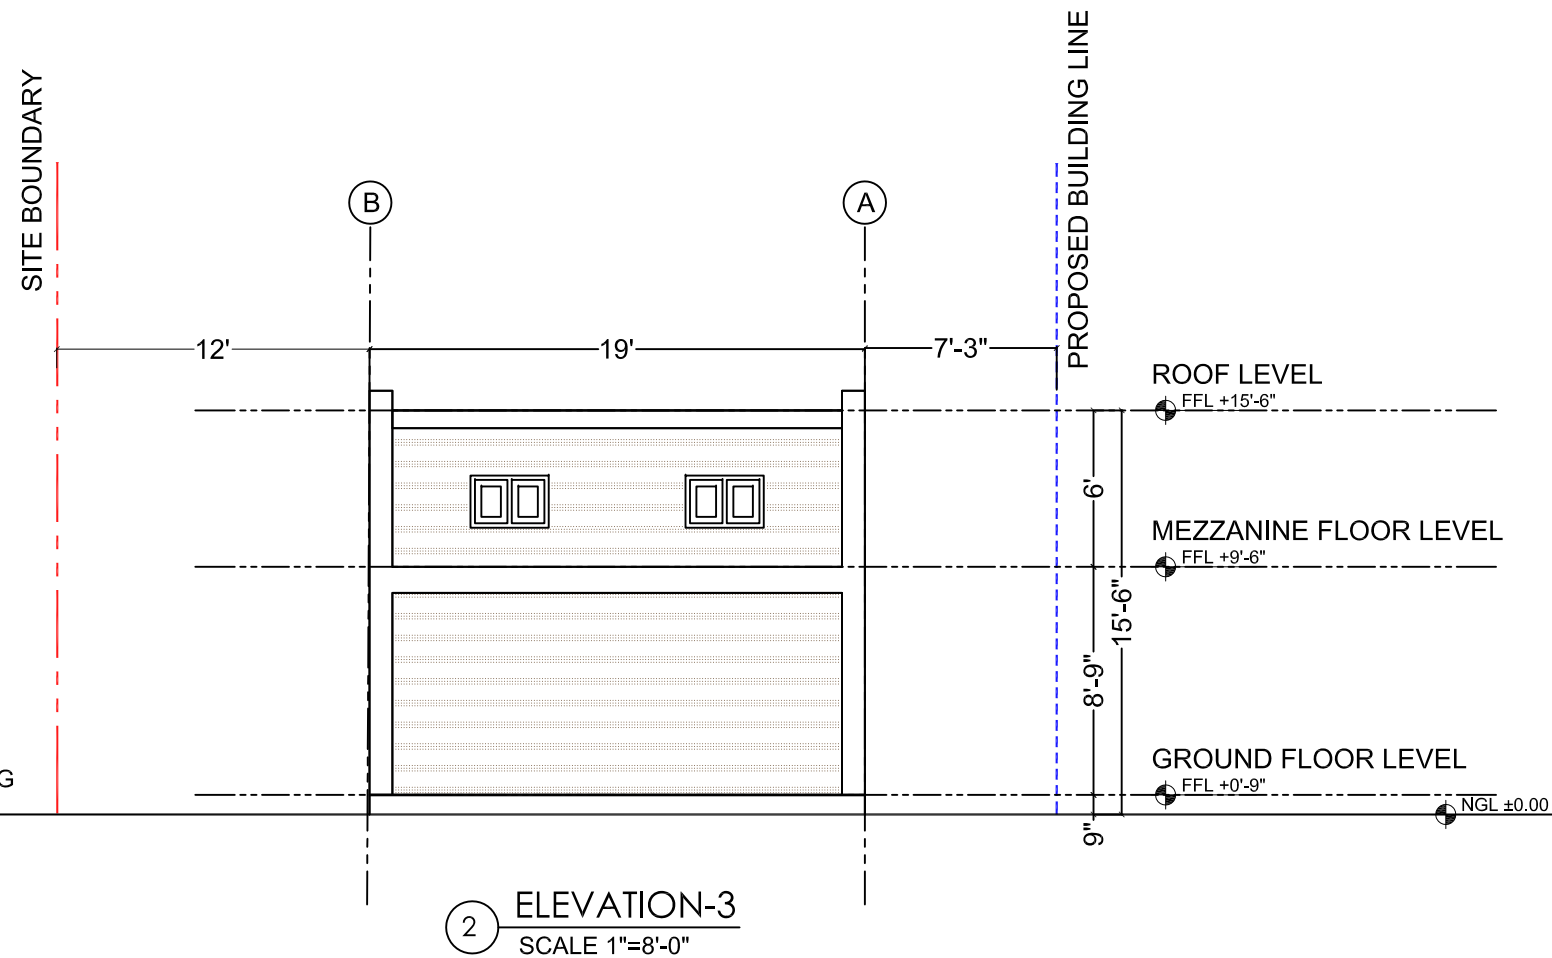


- LEGEND
- BRICK WALL WITH PAINT FINISH
 - PLASTERING LINE FINISH
 - ALU-ZINC AMCAN SHEET ROOFING

SITE BOUNDARY

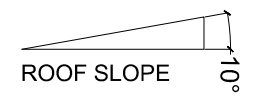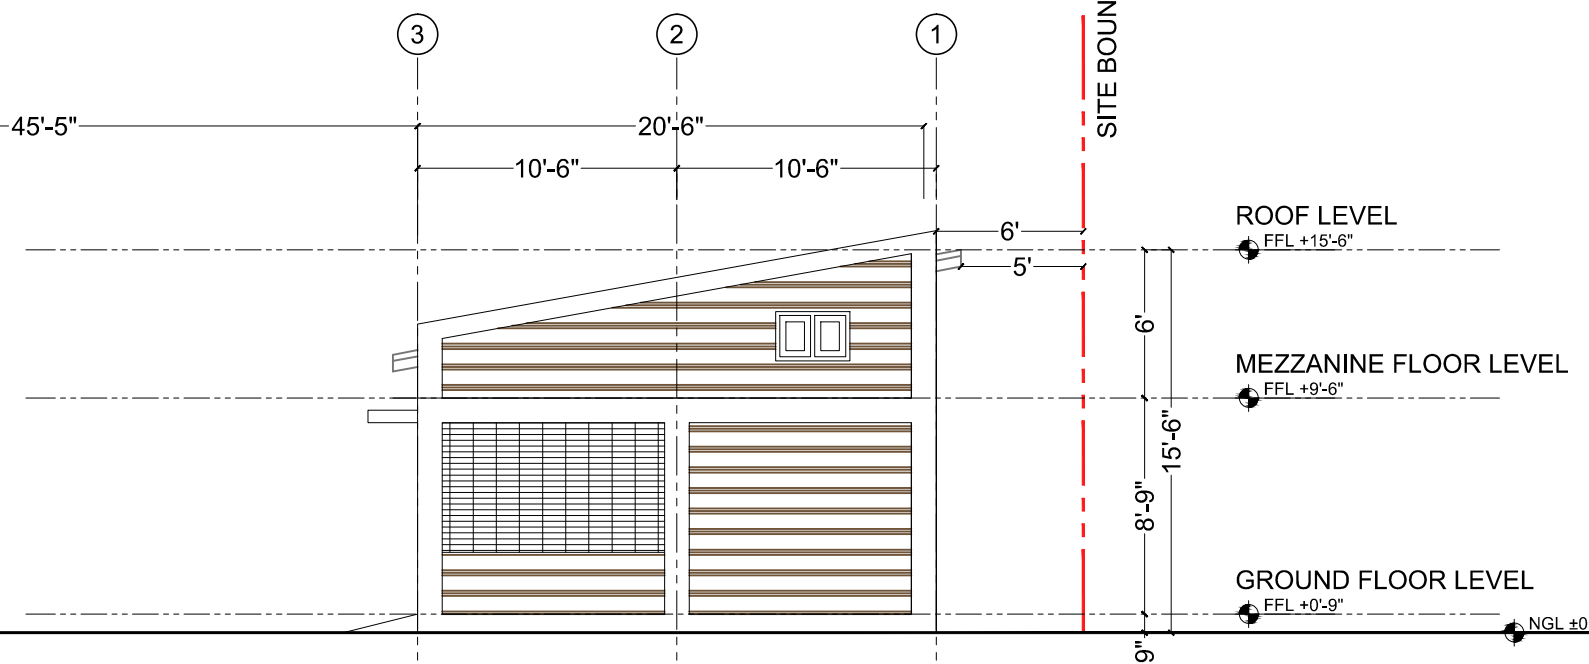

1 ELEVATION-2
SCALE 1"=8'-0"

SITE BOUNDARY

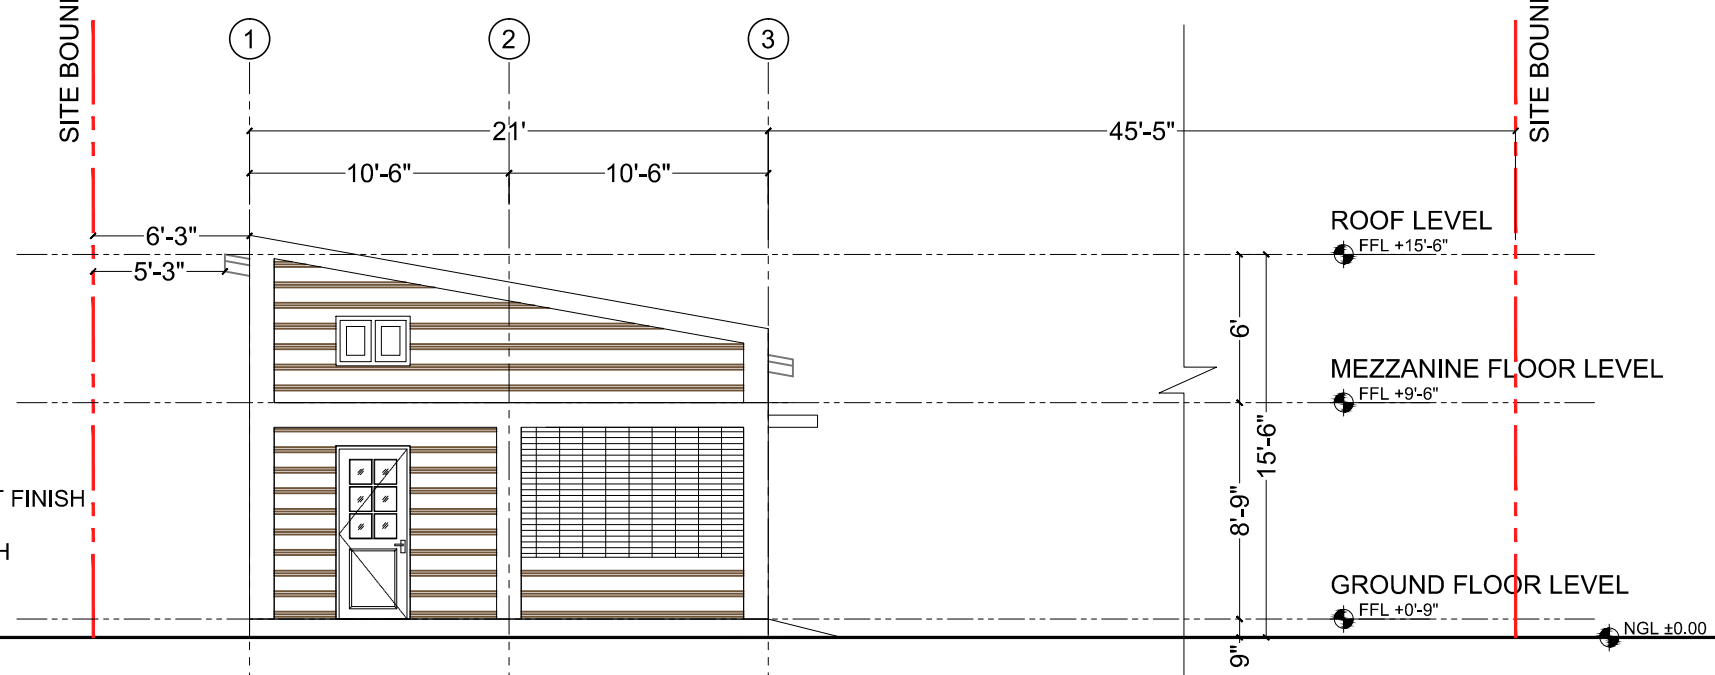

2 ELEVATION-4
SCALE 1"=8'-0"



- LEGEND
- BRICK WALL WITH PAINT FINISH
 - PLASTERING LINE FINISH
 - IRON GRILL

OWNER / APPLICANT
DAW HLA (GP) U BA
NO(1), A STREET , AA WARD, AAA TOWNSHIP

PROJECT	2 STOREY R.C.C RESIDENTIAL BUILDING & 2 STOREY R.C.C GARAGE	
	BLOCK NO.	21-C
	LOT NO.	1

SUBJECT GARAGE
ELEVATION 2 & 4

SCALE	AS SHOWN	DRAWING NO. A-306
DATE	01.01.2020	

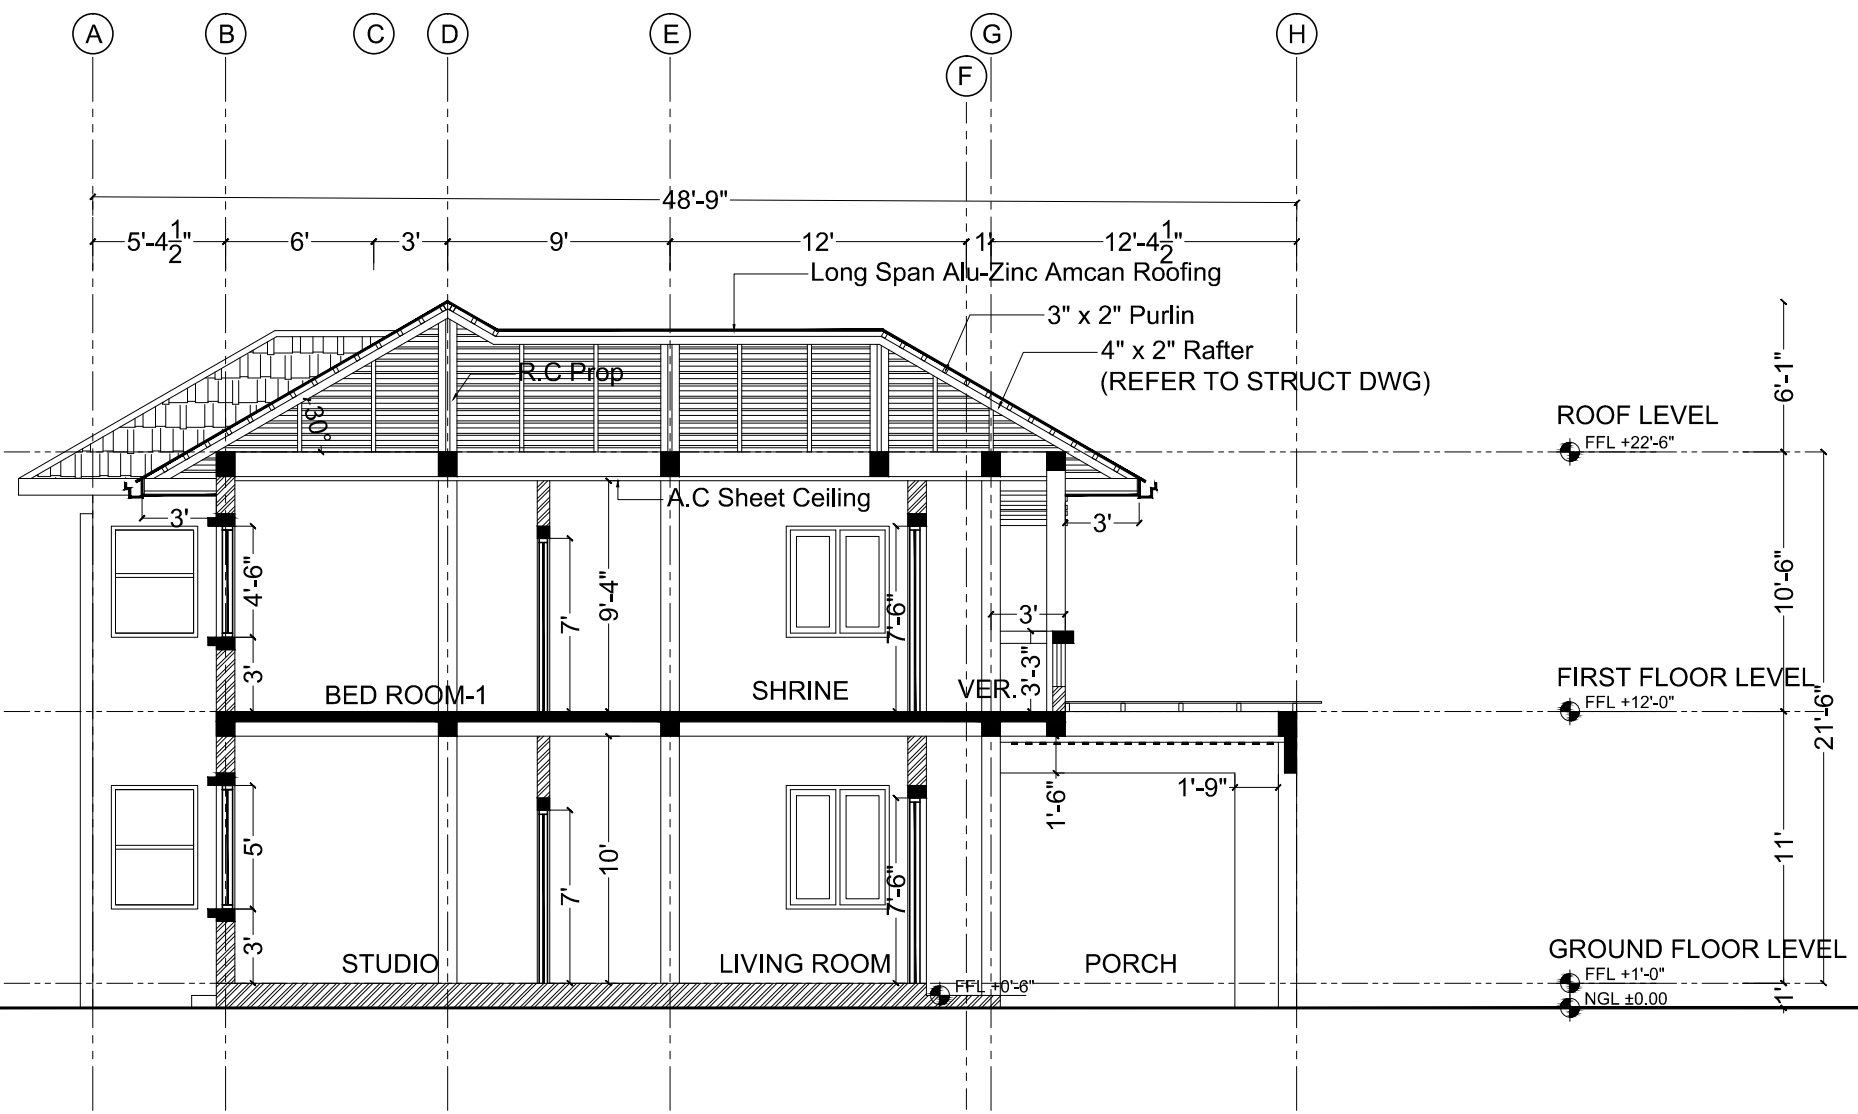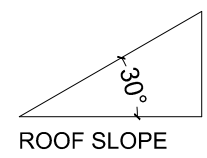



SECTION X-X
SCALE 1"=8'-0"

OWNER / APPLICANT
DAW HLA (GP) U BA
NO(1), A STREET , AA WARD, AAA TOWNSHIP

PROJECT	2 STOREY R.C.C RESIDENTIAL BUILDING & 2 STOREY R.C.C GARAGE	
	BLOCK NO.	21-C
	LOT NO.	1

SUBJECT RESIDENTIAL BUILDING SECTION X-X

SCALE	AS SHOWN	DRAWING NO. A-401
DATE	01.01.2020	

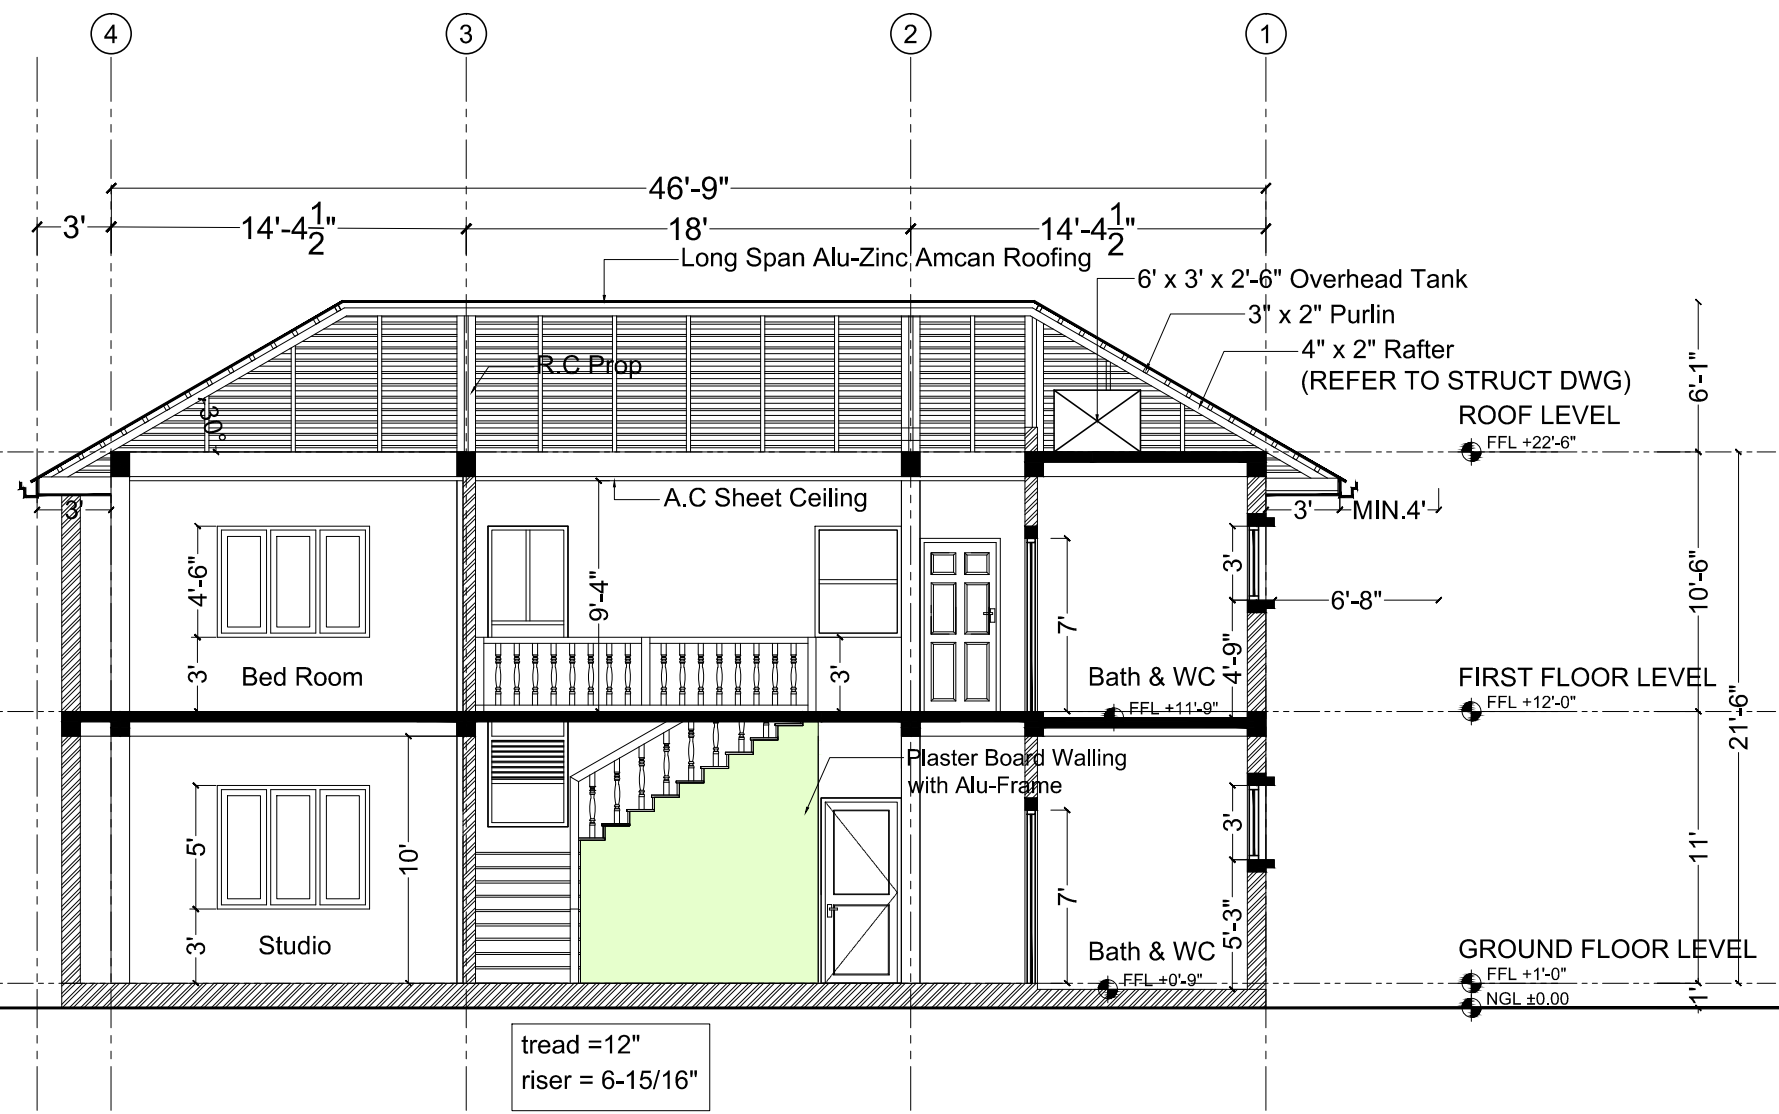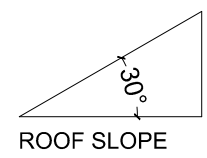


SECTION Y-Y
SCALE 1"=8'-0"

OWNER / APPLICANT
DAW HLA (GP) U BA
NO(1), A STREET , AA WARD, AAA TOWNSHIP

PROJECT	2 STOREY R.C.C RESIDENTIAL BUILDING & 2 STOREY R.C.C GARAGE	
	BLOCK NO.	21-C
	LOT NO.	1

SUBJECT RESIDENTIAL BUILDING SECTION Y-Y

SCALE	AS SHOWN	DRAWING NO.
DATE	01.01.2020	A-402

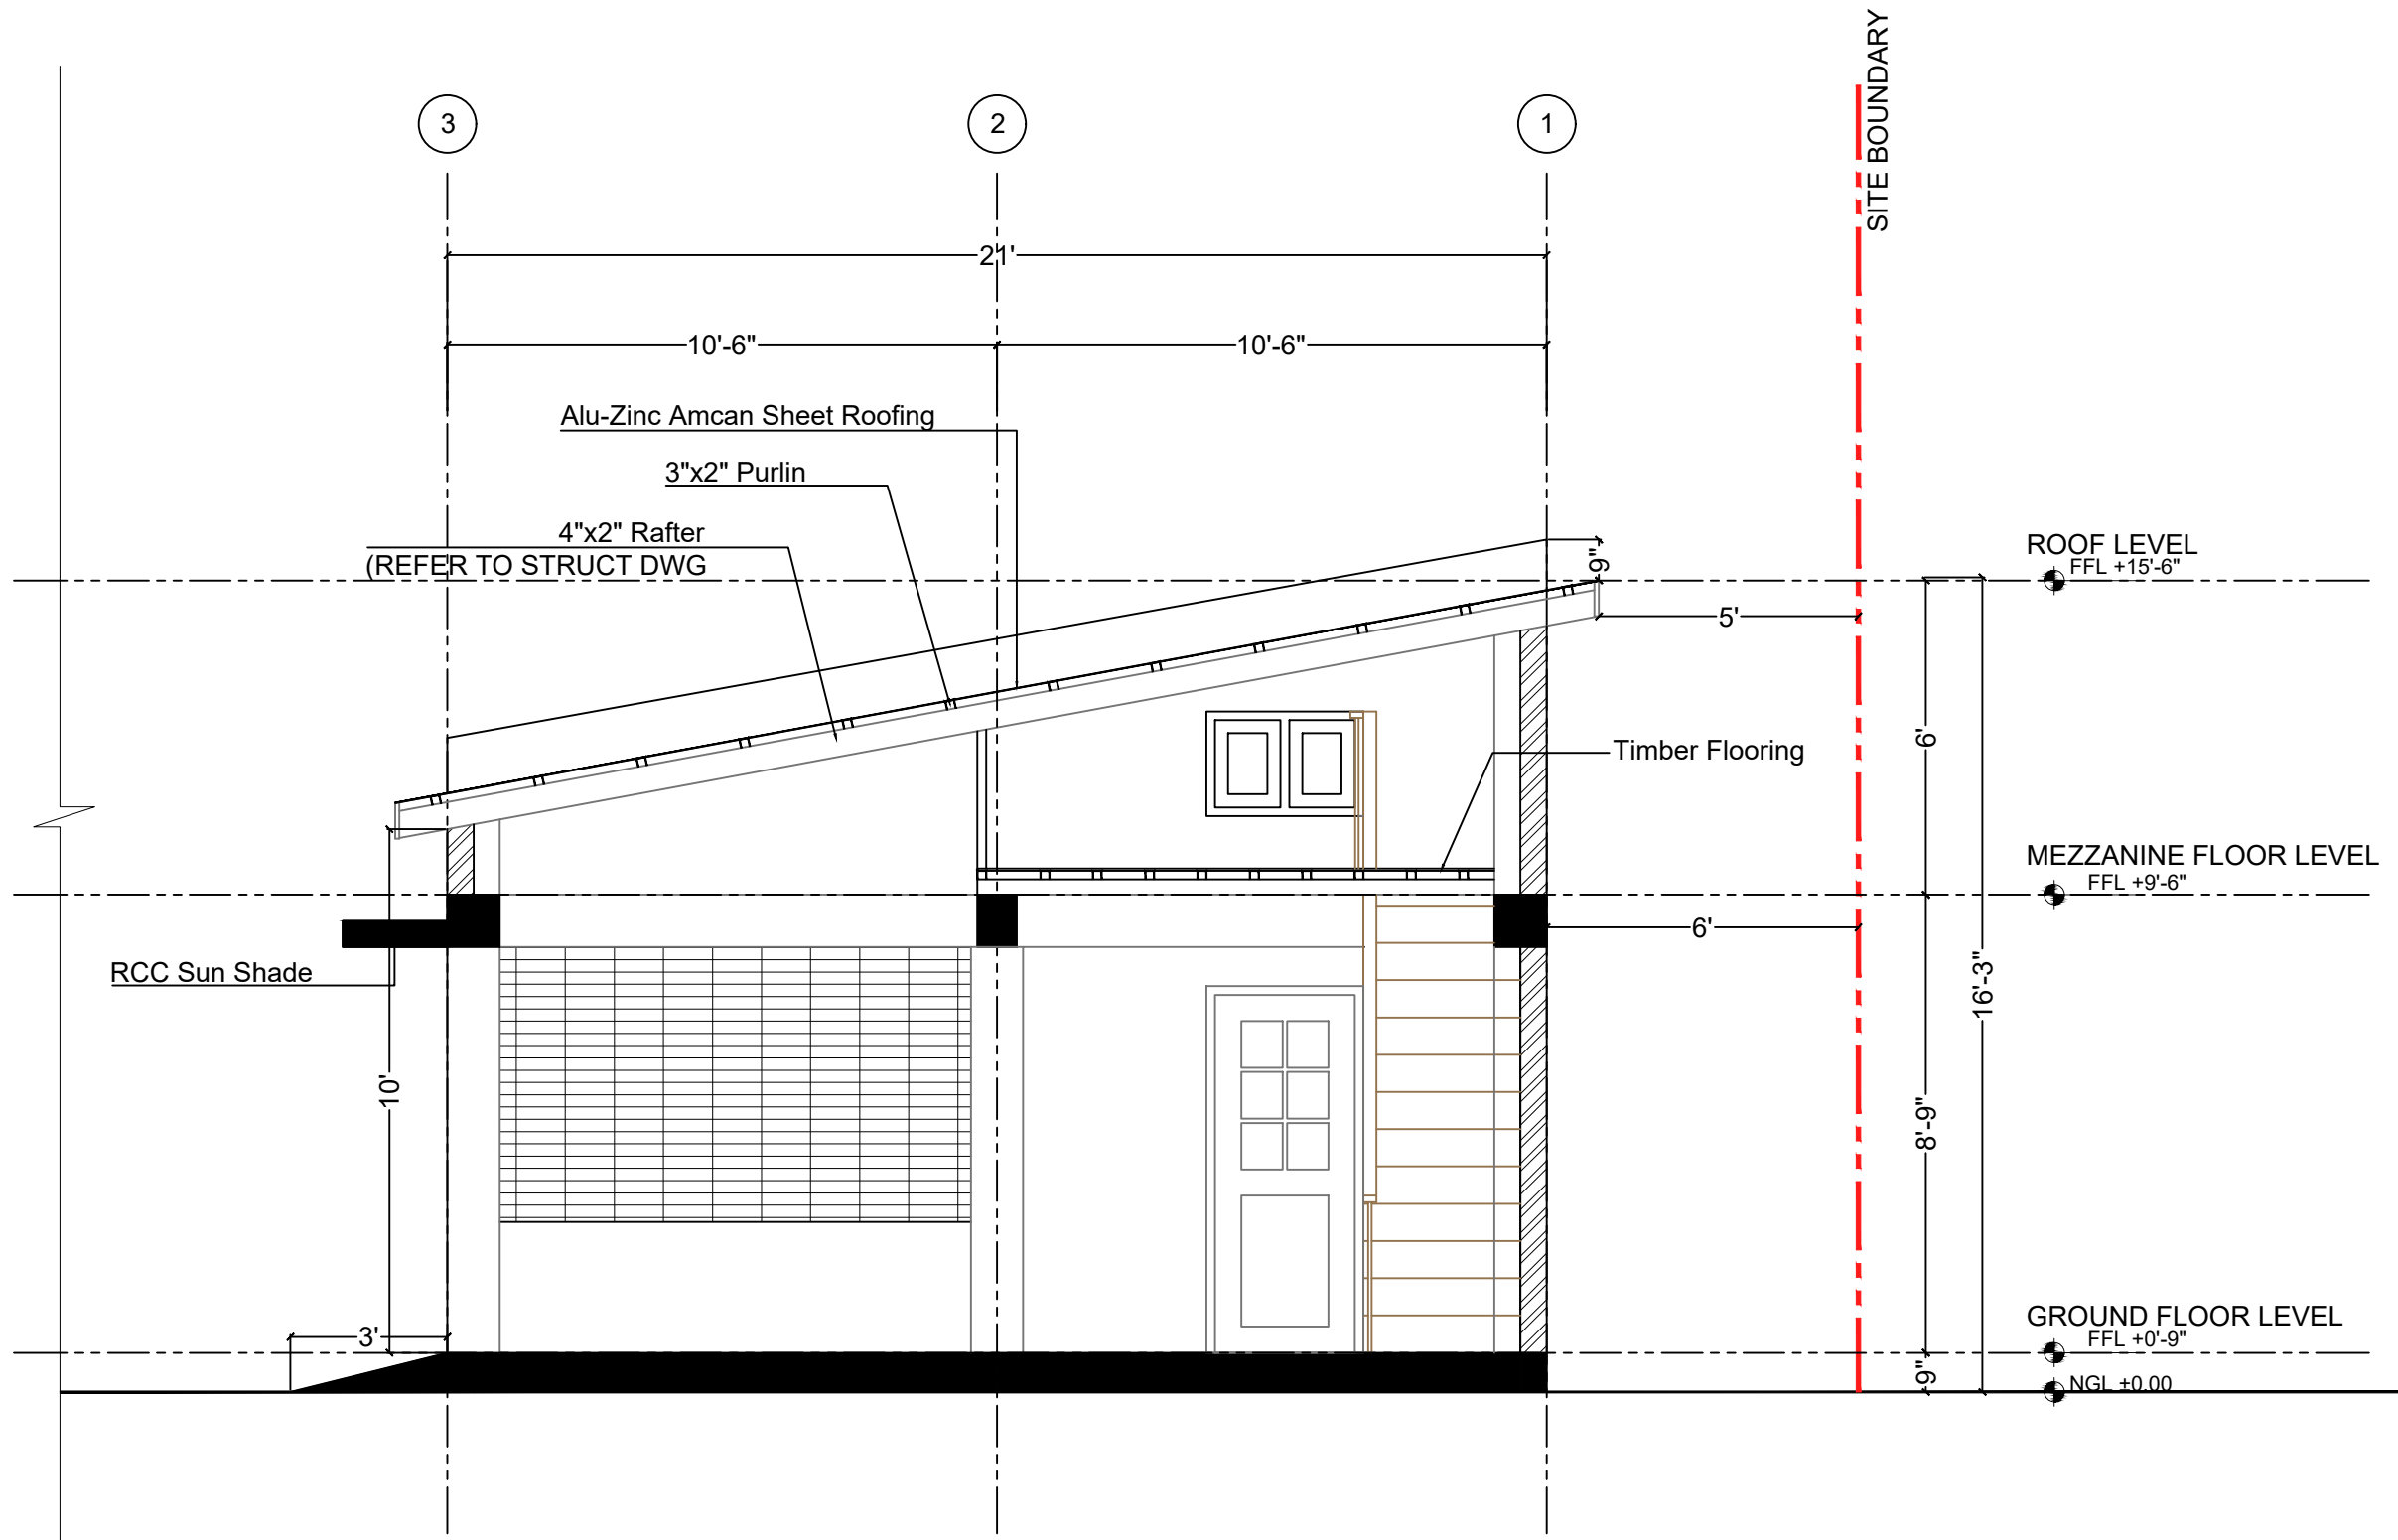


1 SECTION Y-Y
SCALE 1"=4'-0"

OWNER / APPLICANT
DAW HLA (GP) U BA
NO(1), A STREET , AA WARD, AAA TOWNSHIP


PROJECT	2 STOREY R.C.C RESIDENTIAL BUILDING & 2 STOREY R.C.C GARAGE	
	BLOCK NO.	21-C
	LOT NO.	1

SUBJECT GARAGE SECTION Y-Y

SCALE	AS SHOWN	DRAWING NO. A-403
DATE	01.01.2020	

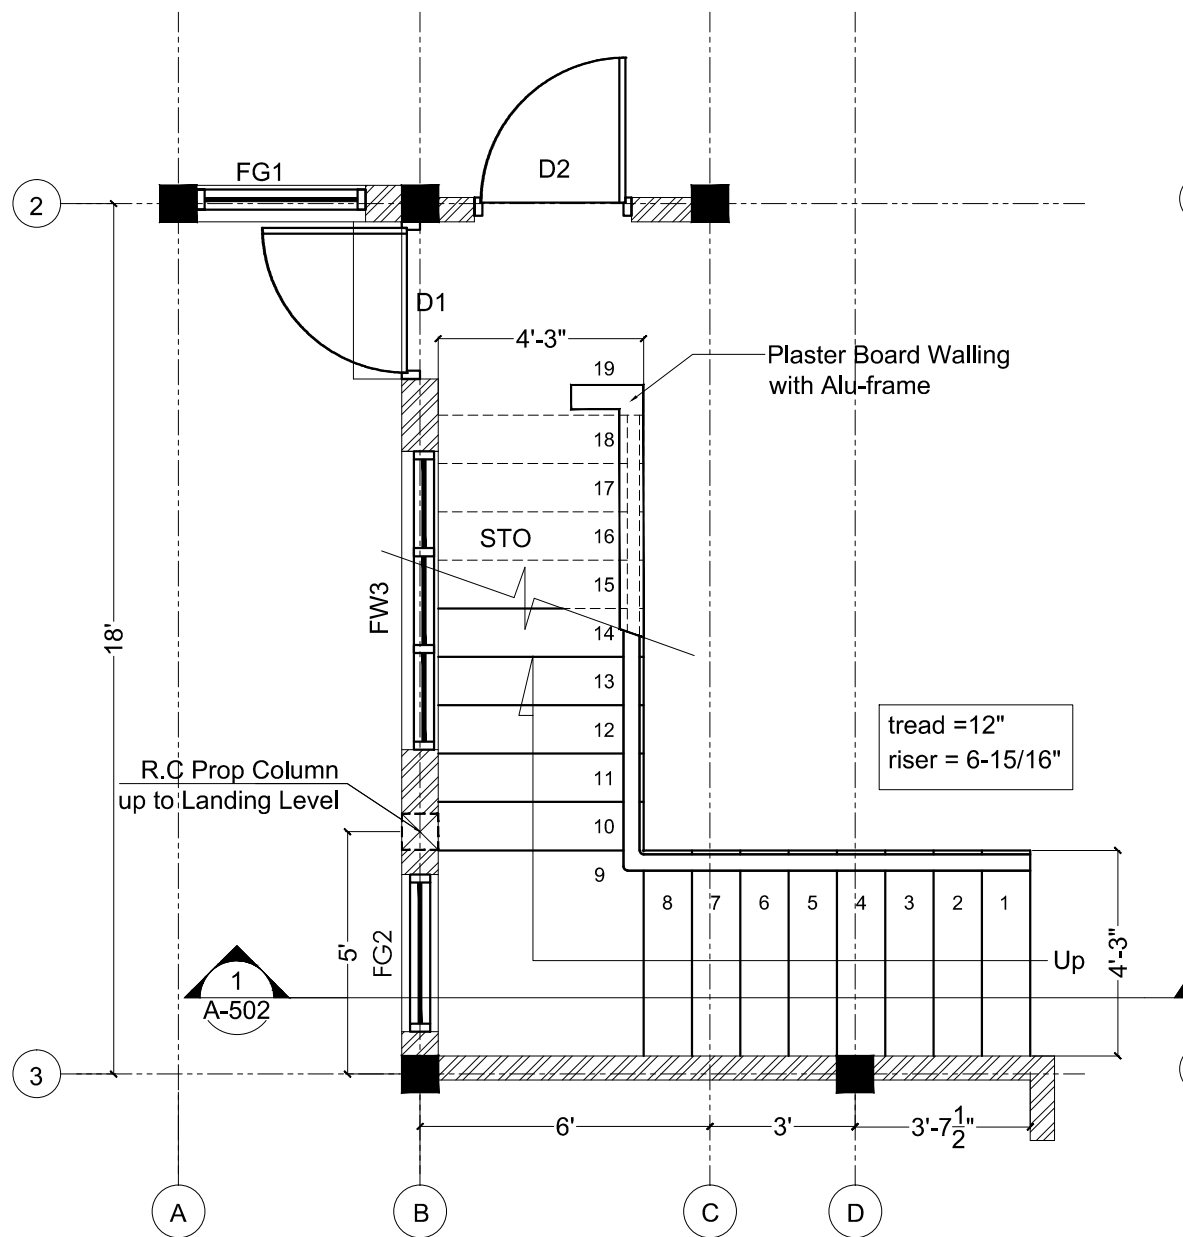


1
STAIR DETAIL PLAN
@ GROUND FLOOR
SCALE 1"=4'-0"

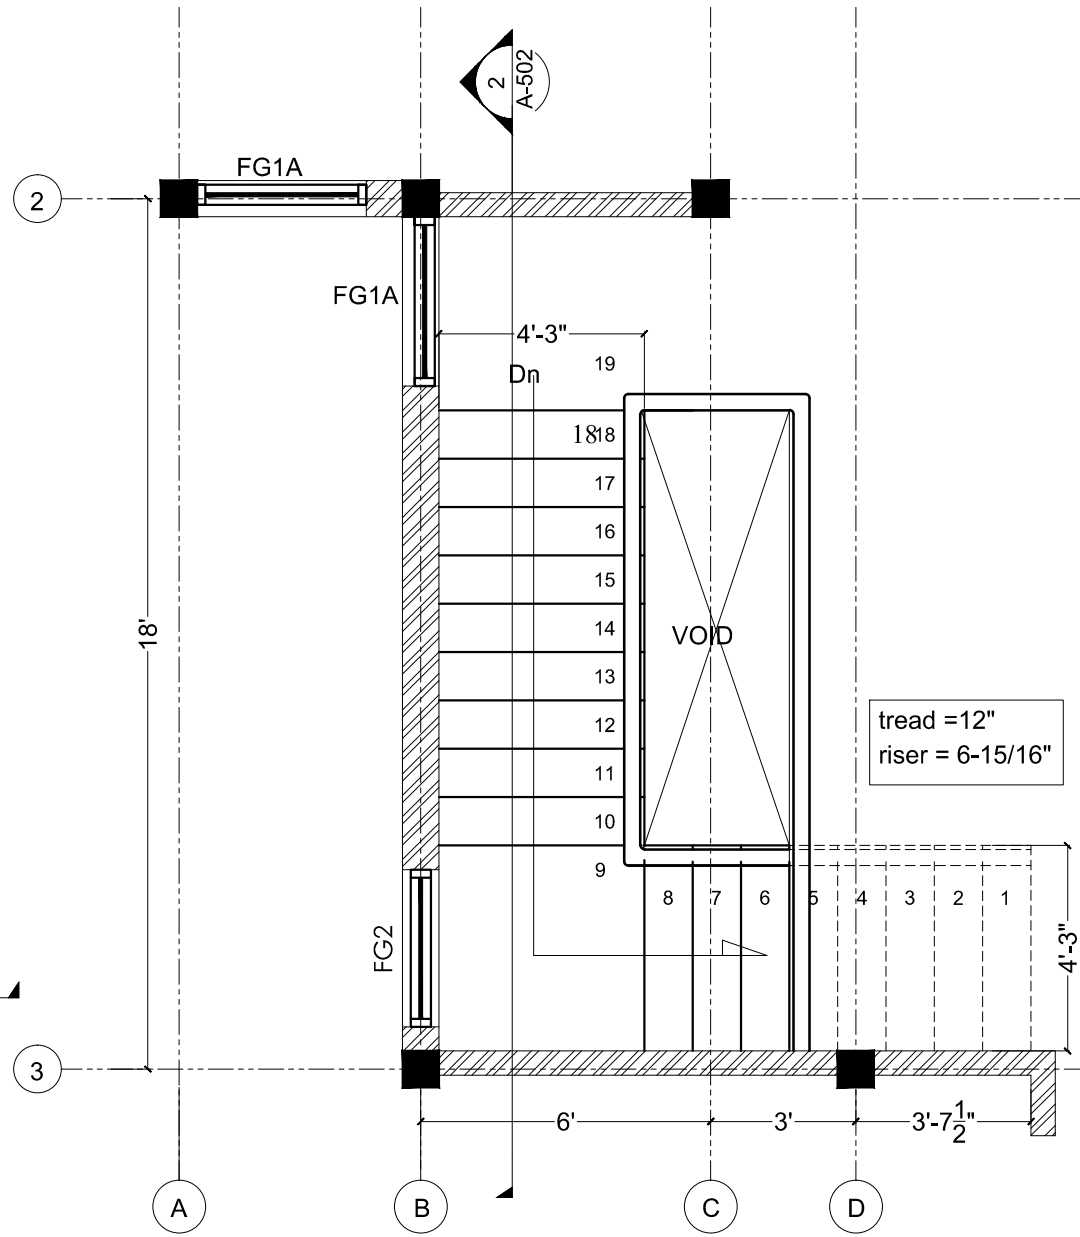

2
STAIR DETAIL PLAN
@ FIRST FLOOR
SCALE 1"=4'-0"

OWNER / APPLICANT	
DAW HLA (GP) U BA	
NO(1), A STREET , AA WARD, AAA TOWNSHIP	
PROJECT	2 STOREY R.C.C RESIDENTIAL BUILDING & 2 STOREY R.C.C GARAGE
	BLOCK NO. 21-C
	LOT NO. 1
SUBJECT	RESIDENTIAL BUILDING STAIR PLAN DETAIL
SCALE	AS SHOWN
DATE	01.01.2020
DRAWING NO. A-501	

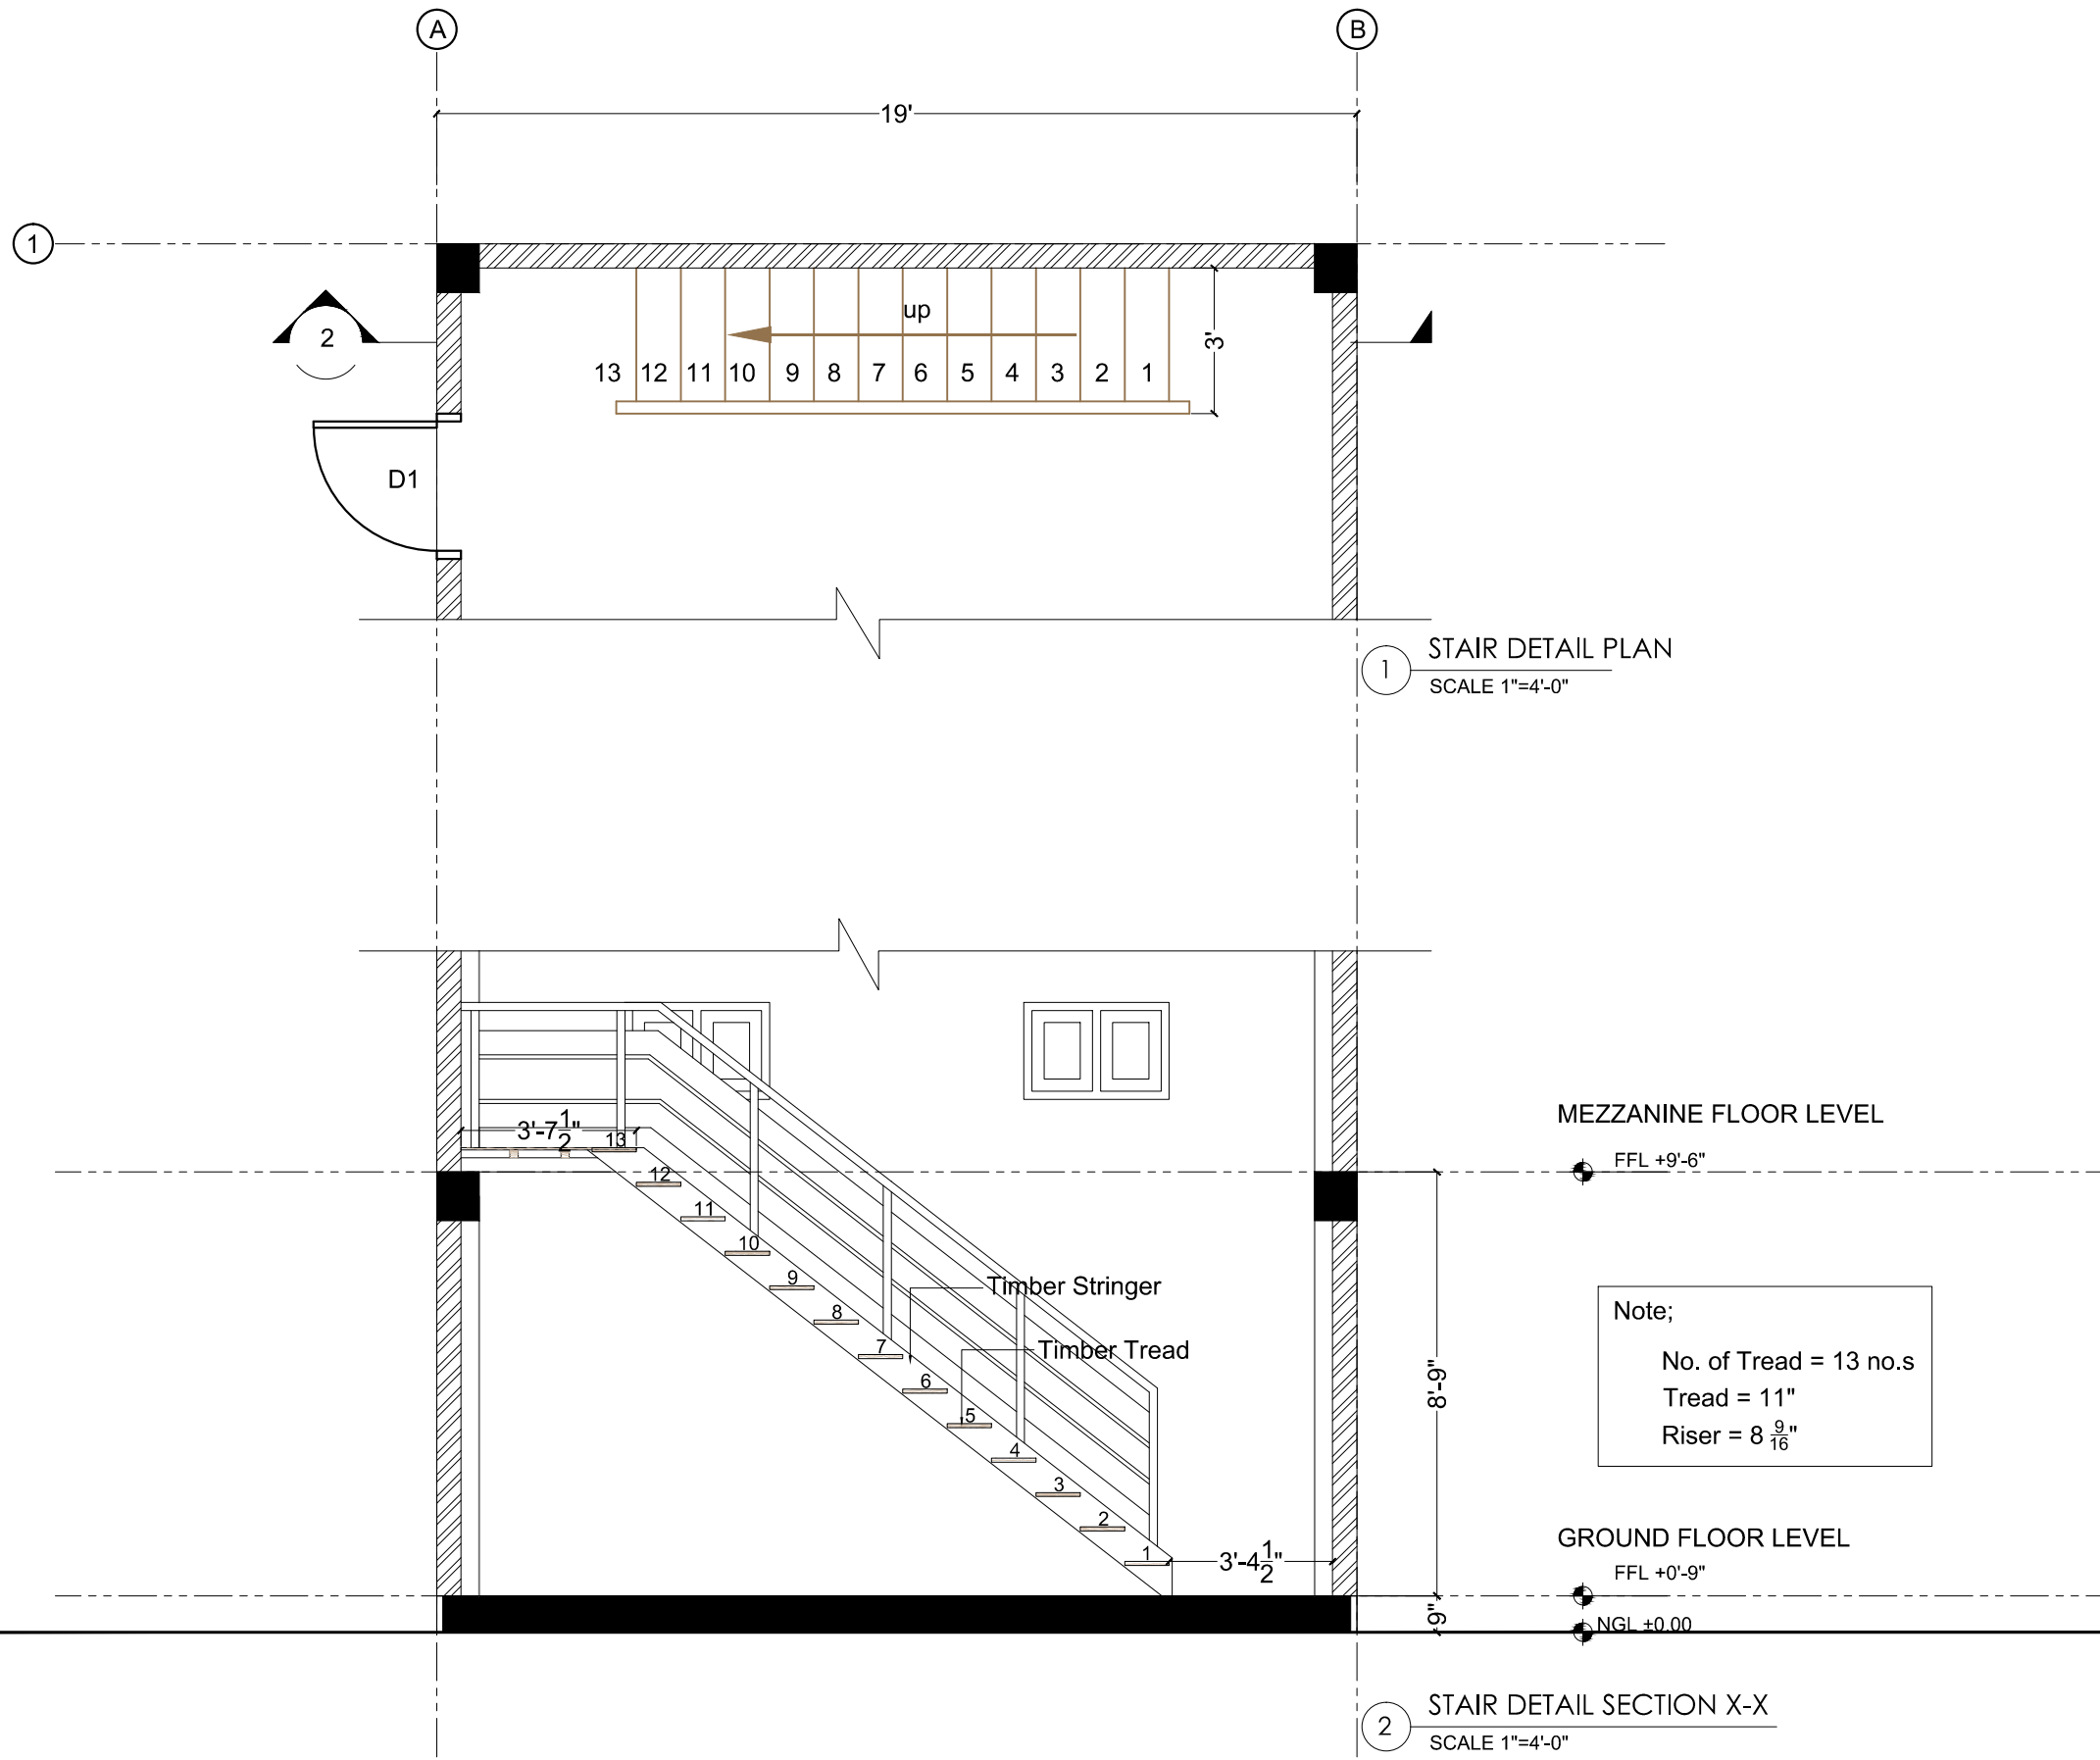

1 STAIR DETAIL PLAN
SCALE 1"=4'-0"


2 STAIR DETAIL SECTION X-X
SCALE 1"=4'-0"

OWNER / APPLICANT
DAW HLA (GP) U BA
NO(1), A STREET , AA WARD, AAA TOWNSHIP


PROJECT	2 STOREY R.C.C RESIDENTIAL BUILDING & 2 STOREY R.C.C GARAGE	
	BLOCK NO.	21-C
	LOT NO.	1

SUBJECT GARAGE
STAIR DETAIL


SCALE	AS SHOWN	DRAWING NO. A-503
DATE	01.01.2020	

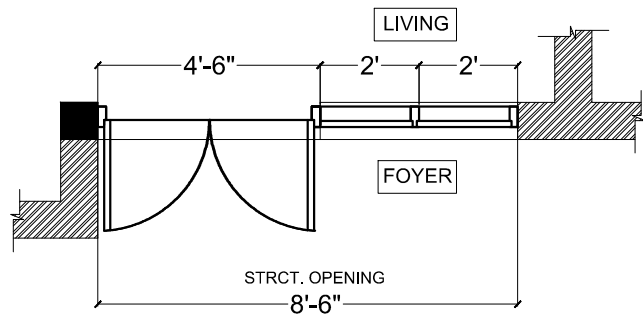


MD
PLAN
SCALE 1"=4'-0"

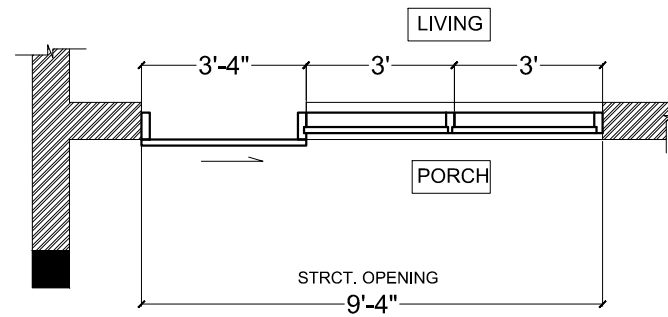

MD1
PLAN
SCALE 1"=4'-0"

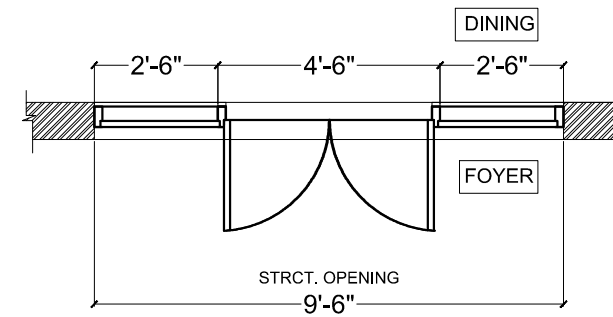


MD2
PLAN
SCALE 1"=4'-0"

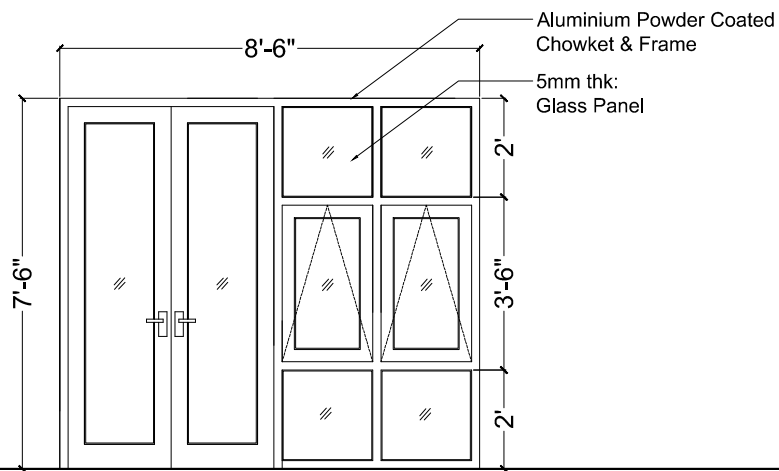


MD
ELEVATION
SCALE 1"=4'-0"

MD	LOCATION	LIVING ROOM
	QUANTITY	1 No.

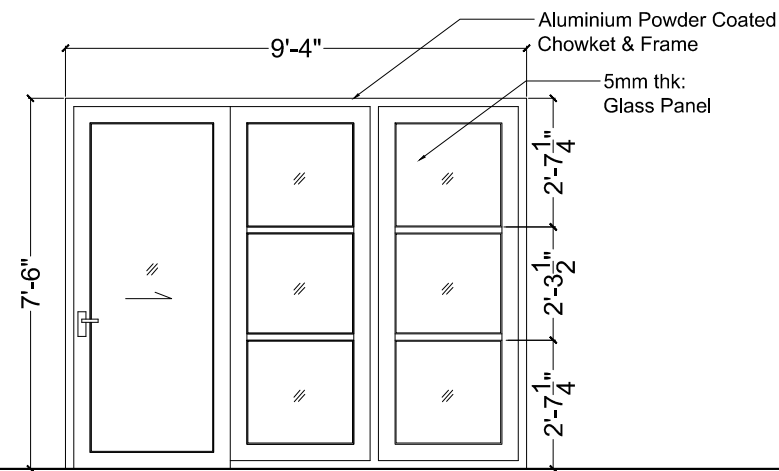

MD1
ELEVATION
SCALE 1"=4'-0"

MD1	LOCATION	LIVING ROOM
	QUANTITY	1 No.

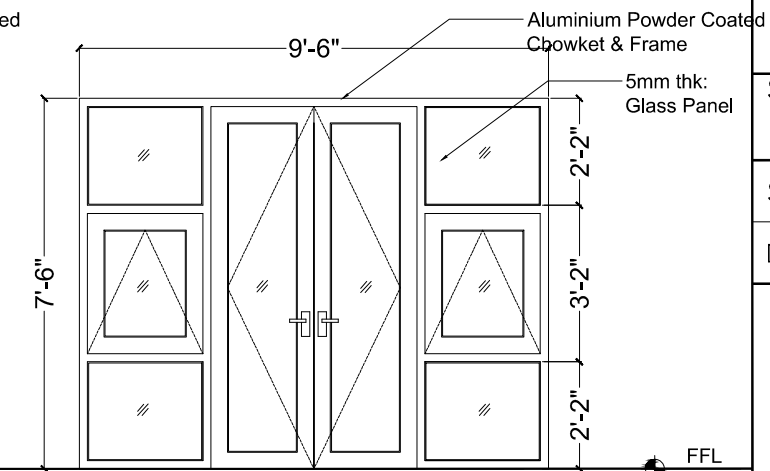


MD2
ELEVATION
SCALE 1"=4'-0"

MD1	LOCATION	DINING, FAMILY
	QUANTITY	2 No.


OWNER / APPLICANT
DAW HLA (GP) U BA
NO(1), A STREET , AA WARD, AAA TOWNSHIP

PROJECT
2 STOREY R.C.C RESIDENTIAL BUILDING
& 2 STOREY R.C.C GARAGE
BLOCK NO. 21-C
LOT NO. 1


SUBJECT
RESIDENTIAL BUILDING
MD, MD1 & MD2 DETAIL
SCALE AS SHOWN
DATE 01.01.2020
DRAWING NO. A-601

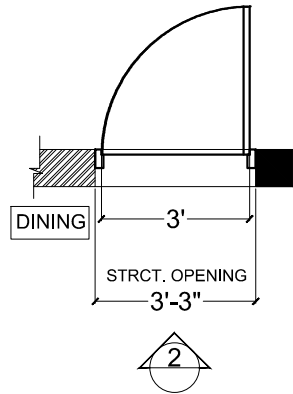


1
D1
PLAN
SCALE 1"=4'-0"

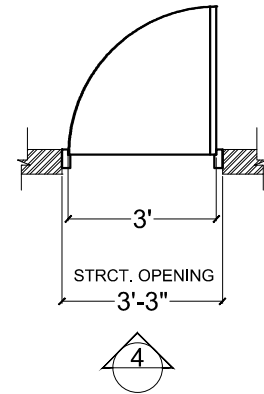


3
D2
PLAN
SCALE 1"=4'-0"

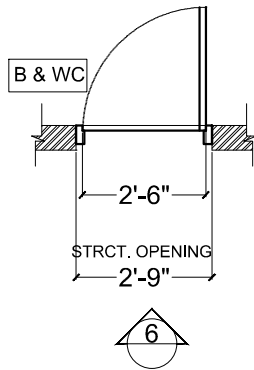

5
D3
PLAN
SCALE 1"=4'-0"

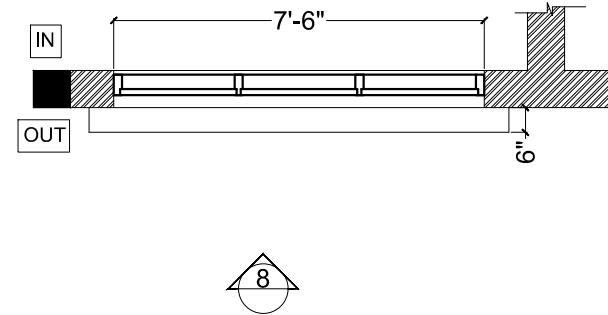


7
FG3
PLAN
SCALE 1"=4'-0"

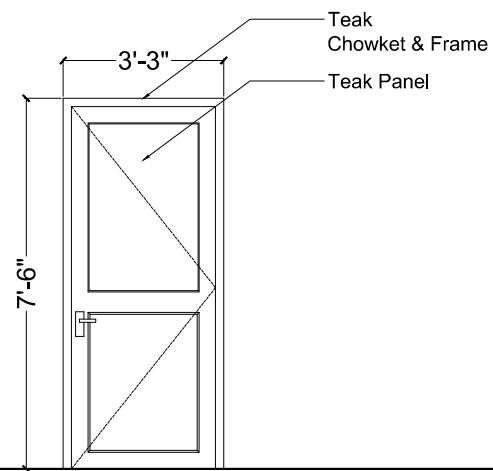


2
D1
ELEVATION
SCALE 1"=4'-0"

D1	LOCATION	STO
	QUANTITY	1 No.

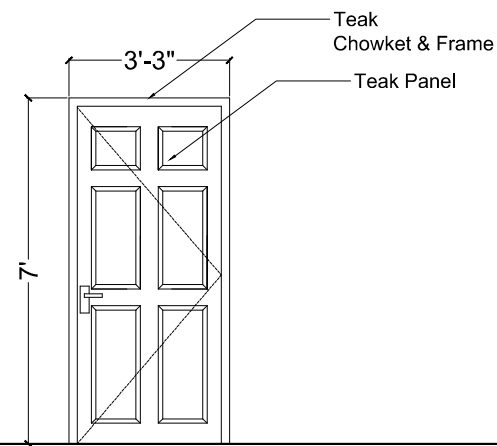


4
D2
ELEVATION
SCALE 1"=4'-0"

D2	LOCATION	MASTER, BED, STUDIO, KITCHEN
	QUANTITY	6 Nos.

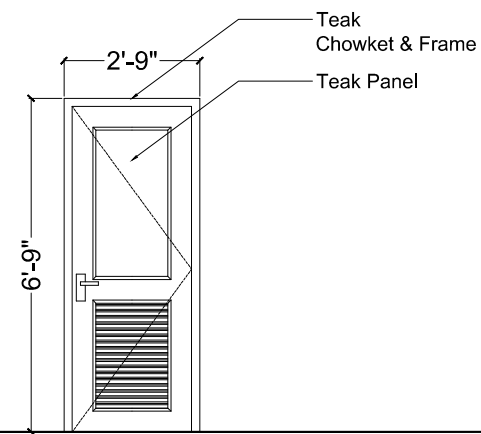

6
D3
ELEVATION
SCALE 1"=4'-0"

D3	LOCATION	B & WC
	QUANTITY	4 Nos.

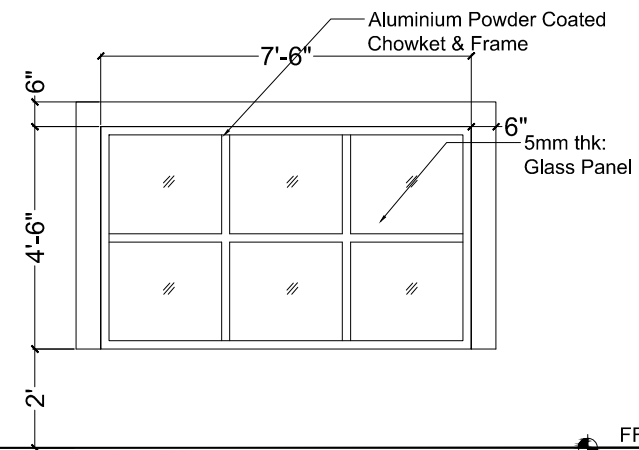

8
FG3
ELEVATION
SCALE 1"=4'-0"





FG3	LOCATION	SHRINE
	QUANTITY	1 Nos.

OWNER / APPLICANT
DAW HLA (GP) U BA
NO(1), A STREET , AA WARD, AAA TOWNSHIP

PROJECT	2 STOREY R.C.C RESIDENTIAL BUILDING & 2 STOREY R.C.C GARAGE	
	BLOCK NO.	21-C
	LOT NO.	1

SUBJECT RESIDENTIAL BUILDING
D1, D2, D3 & FG3 DETAIL

SCALE	AS SHOWN	DRAWING NO. A-602
DATE	01.01.2020	

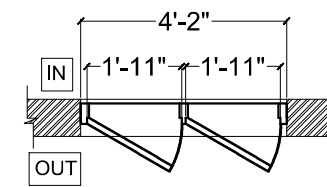
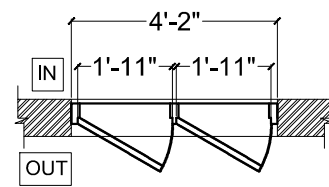
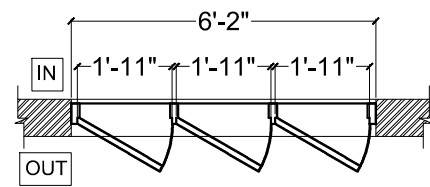
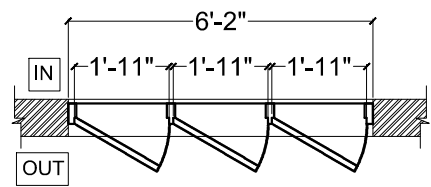


① W3
PLAN
SCALE 1"=4'-0"

③ W3A
PLAN
SCALE 1"=4'-0"

⑤ W2
PLAN
SCALE 1"=4'-0"

⑦ W2A
PLAN
SCALE 1"=4'-0"

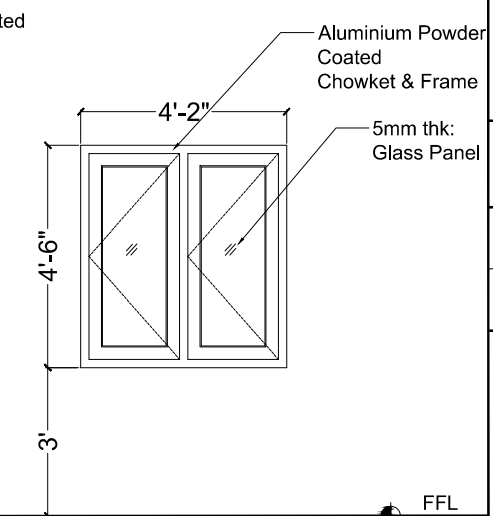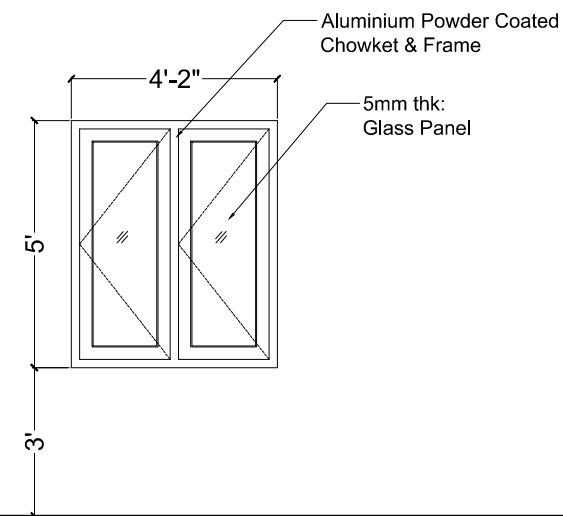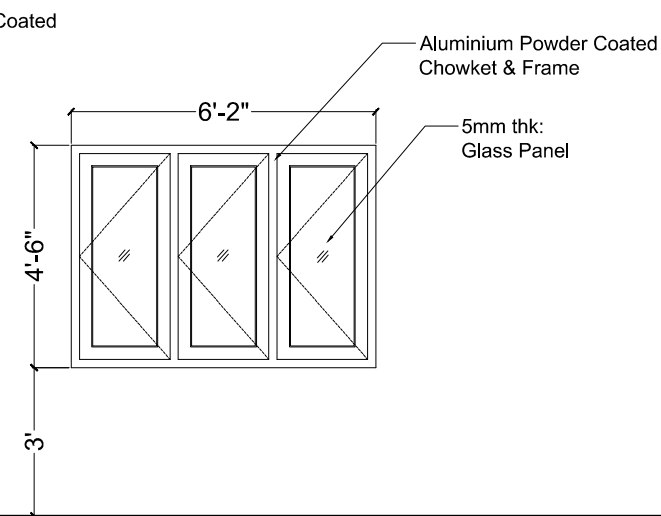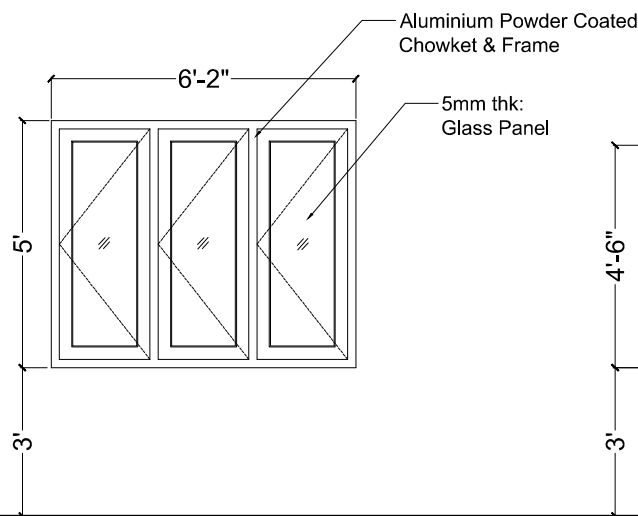

② W3
ELEVATION
SCALE 1"=4'-0"

④ W3A
ELEVATION
SCALE 1"=4'-0"

⑥ W2
ELEVATION
SCALE 1"=4'-0"

⑧ W2A
ELEVATION
SCALE 1"=4'-0"

W3	LOCATION	MASTER1, STUDIO
	QUANTITY	3 Nos.

W3A	LOCATION	MASTER2, BED1,2
	QUANTITY	4 Nos.

W2	LOCATION	MASTER1, LIVING, KITCHEN
	QUANTITY	4 Nos.

W2A	LOCATION	MASTER2, BED2, SHRINE
	QUANTITY	4 Nos.


OWNER / APPLICANT
DAW HLA (GP) U BA
NO(1), A STREET , AA WARD, AAA TOWNSHIP

PROJECT	2 STOREY R.C.C RESIDENTIAL BUILDING & 2 STOREY R.C.C GARAGE	
	BLOCK NO.	21-C
	LOT NO.	1


SUBJECT
RESIDENTIAL BUILDING
W3, W3A, W2 & W2A DETAIL

SCALE	AS SHOWN	DRAWING NO. A-603
DATE	01.01.2020	


FFL

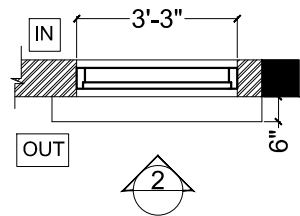


1
**FG2
 PLAN**
 SCALE 1"=4'-0"

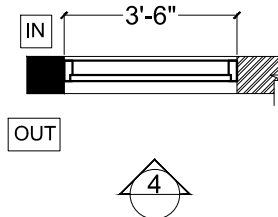

3
**FG1
 PLAN**
 SCALE 1"=4'-0"

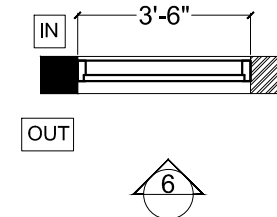


5
**FG1A
 PLAN**
 SCALE 1"=4'-0"

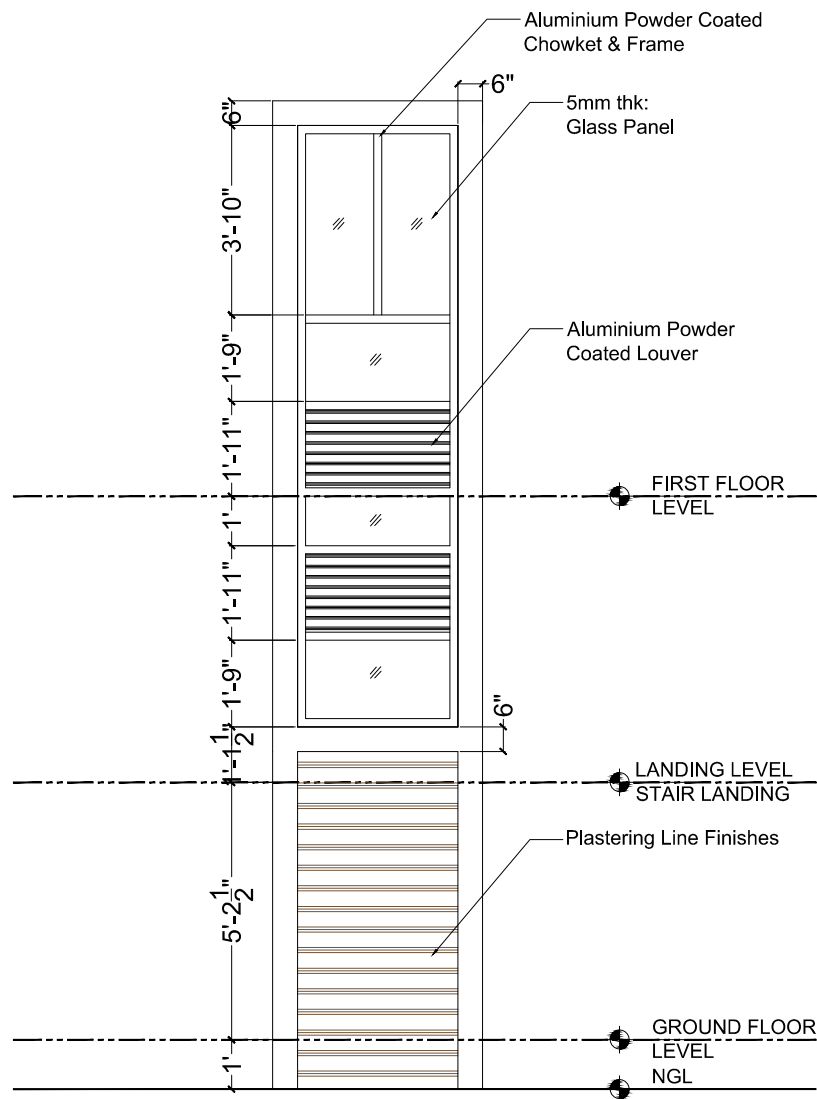


2
**FG2
 ELEVATION**
 SCALE 1"=4'-0"

FG2	LOCATION	STAIR
	QUANTITY	1 Nos.

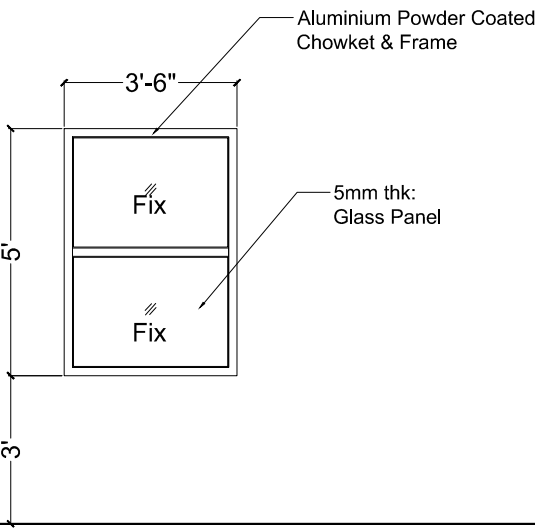

4
**FG1
 ELEVATION**
 SCALE 1"=4'-0"

FG1	LOCATION	KITCHEN
	QUANTITY	1 Nos.

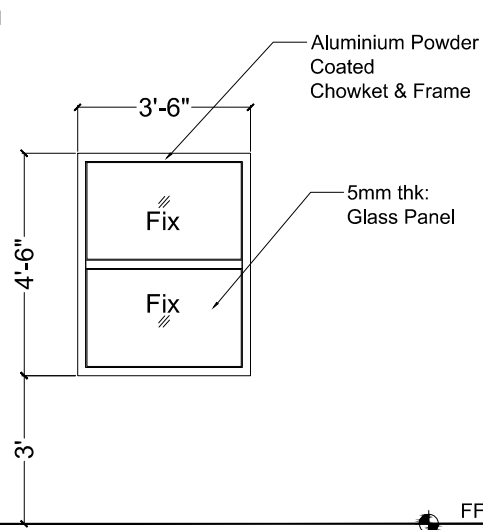

6
**FG1A
 ELEVATION**
 SCALE 1"=4'-0"


FG1A	LOCATION	BED 2, STAIR
	QUANTITY	2 Nos.

OWNER / APPLICANT
 DAW HLA (GP) U BA
 NO(1), A STREET , AA WARD, AAA TOWNSHIP

PROJECT	2 STOREY R.C.C RESIDENTIAL BUILDING & 2 STOREY R.C.C GARAGE	
	BLOCK NO.	21-C
	LOT NO.	1


SUBJECT RESIDENTIAL BUILDING
 FG2, FG1 & FG1A DETAIL

SCALE	AS SHOWN	DRAWING NO. A-604
DATE	01.01.2020	

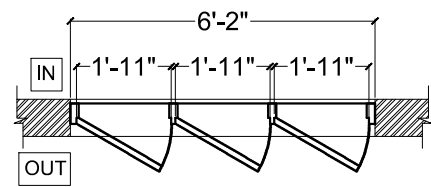


FW3 (For STO)
PLAN

1 SCALE 1"=4'-0"

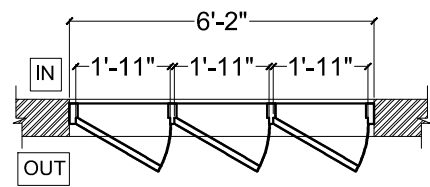


FW3 (FOR KITCHEN)
PLAN

3 SCALE 1"=4'-0"

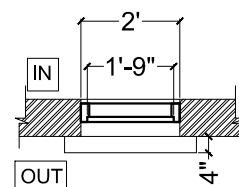


FW1 (FOR GROUND FLOOR)
PLAN

5 SCALE 1"=4'-0"

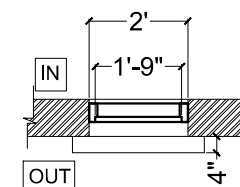


FW1 (FOR FIRST FLOOR)
PLAN

7 SCALE 1"=4'-0"

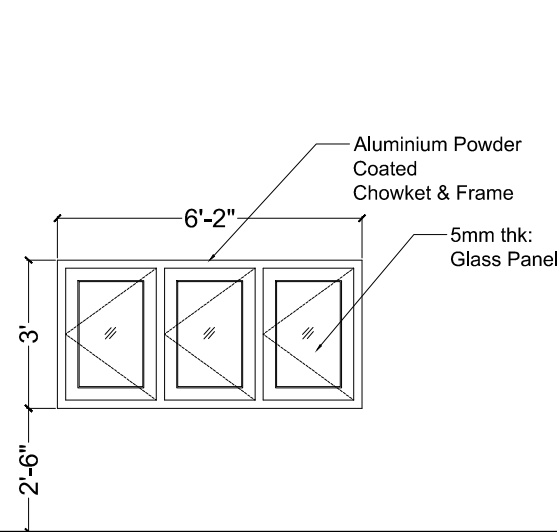


2 SCALE 1"=4'-0"

FW3 (FOR STO)
ELEVATION

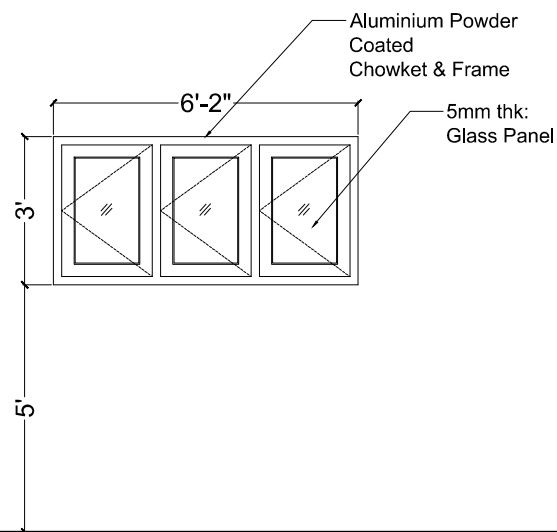


4 SCALE 1"=4'-0"

FW3 (FOR KITCHEN)
ELEVATION

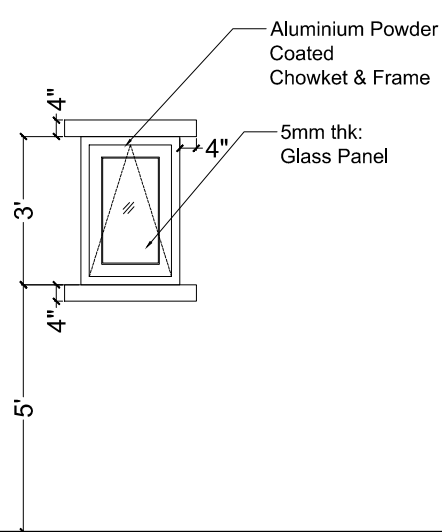

6 SCALE 1"=4'-0"

FW1 (FOR GROUND FLOOR)
ELEVATION

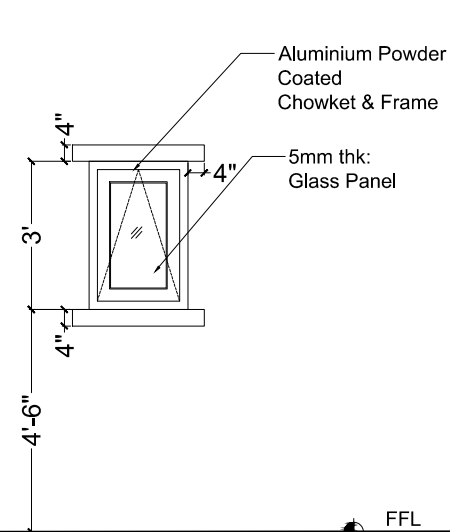

8 SCALE 1"=4'-0"

FW1 (FOR FIRST FLOOR)
ELEVATION

FW3	LOCATION	KITCHEN, STO
	QUANTITY	2 Nos.

FW1	LOCATION	B & WC
	QUANTITY	4 Nos.

OWNER / APPLICANT

DAW HLA (GP) U BA
NO(1), A STREET , AA WARD, AAA TOWNSHIP

PROJECT
2 STOREY R.C.C RESIDENTIAL BUILDING
& 2 STOREY R.C.C GARAGE

BLOCK NO. 21-C

LOT NO. 1


SUBJECT
RESIDENTIAL BUILDING
FW3 & FW1 DETAIL

SCALE AS SHOWN


DRAWING NO.

A-605


DATE 01.01.2020

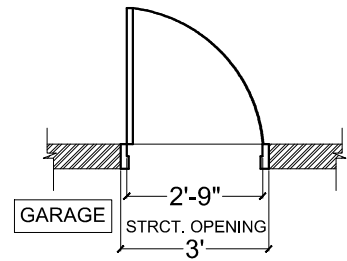

1 D4
PLAN
SCALE 1"=4'-0"

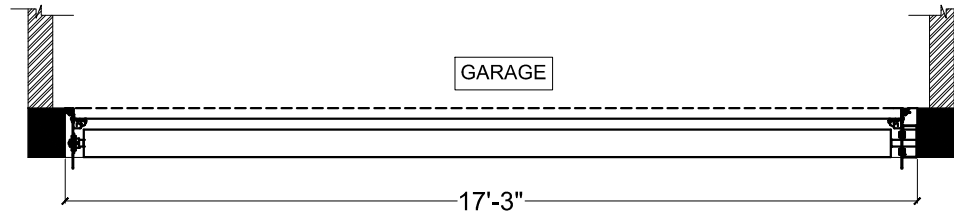


3 ROLLER SHUTTER
PLAN
SCALE 1"=4'-0"

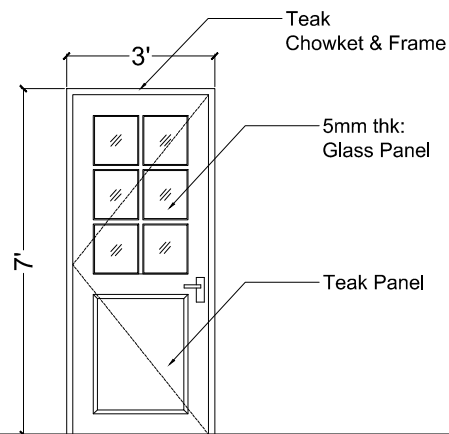


2 D4
ELEVATION
SCALE 1"=4'-0"

D4	LOCATION	GARAGE
	QUANTITY	1 No.

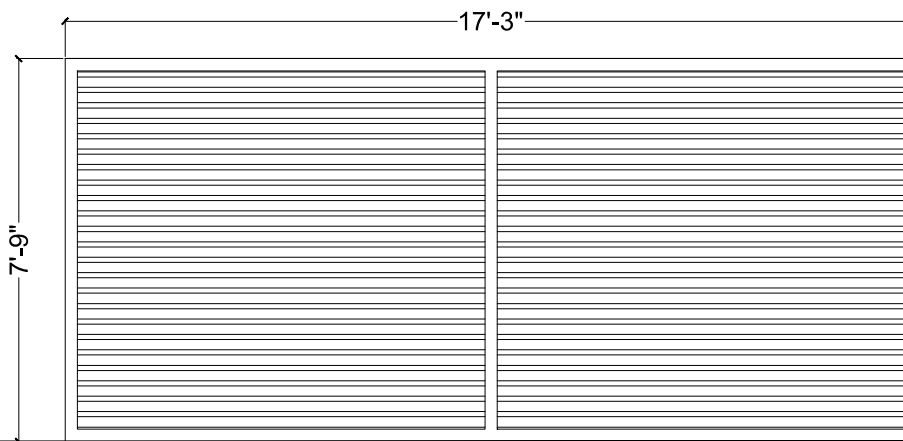


4 ROLLER SHUTTER
ELEVATION
SCALE 1"=4'-0"

ROLLER SHUTTER	LOCATION	GARAGE
	QUANTITY	1 No.

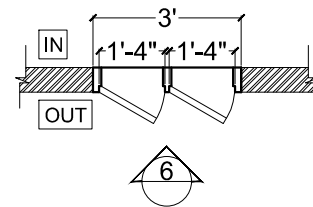

5 F2
PLAN
SCALE 1"=4'-0"

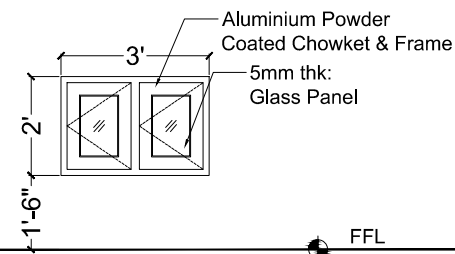

6 F2
ELEVATION
SCALE 1"=4'-0"

F2	LOCATION	GARAGE
	QUANTITY	4 No.


OWNER / APPLICANT
DAW HLA (GP) U BA
NO(1), A STREET , AA WARD, AAA TOWNSHIP

PROJECT
2 STOREY R.C.C RESIDENTIAL BUILDING
& 2 STOREY R.C.C GARAGE

BLOCK NO.	21-C
LOT NO.	1

SUBJECT
GARAGE
D4, ROLLER SHUTTER & F2 DETAIL

SCALE	AS SHOWN	DRAWING NO. A-606
DATE	01.01.2020	

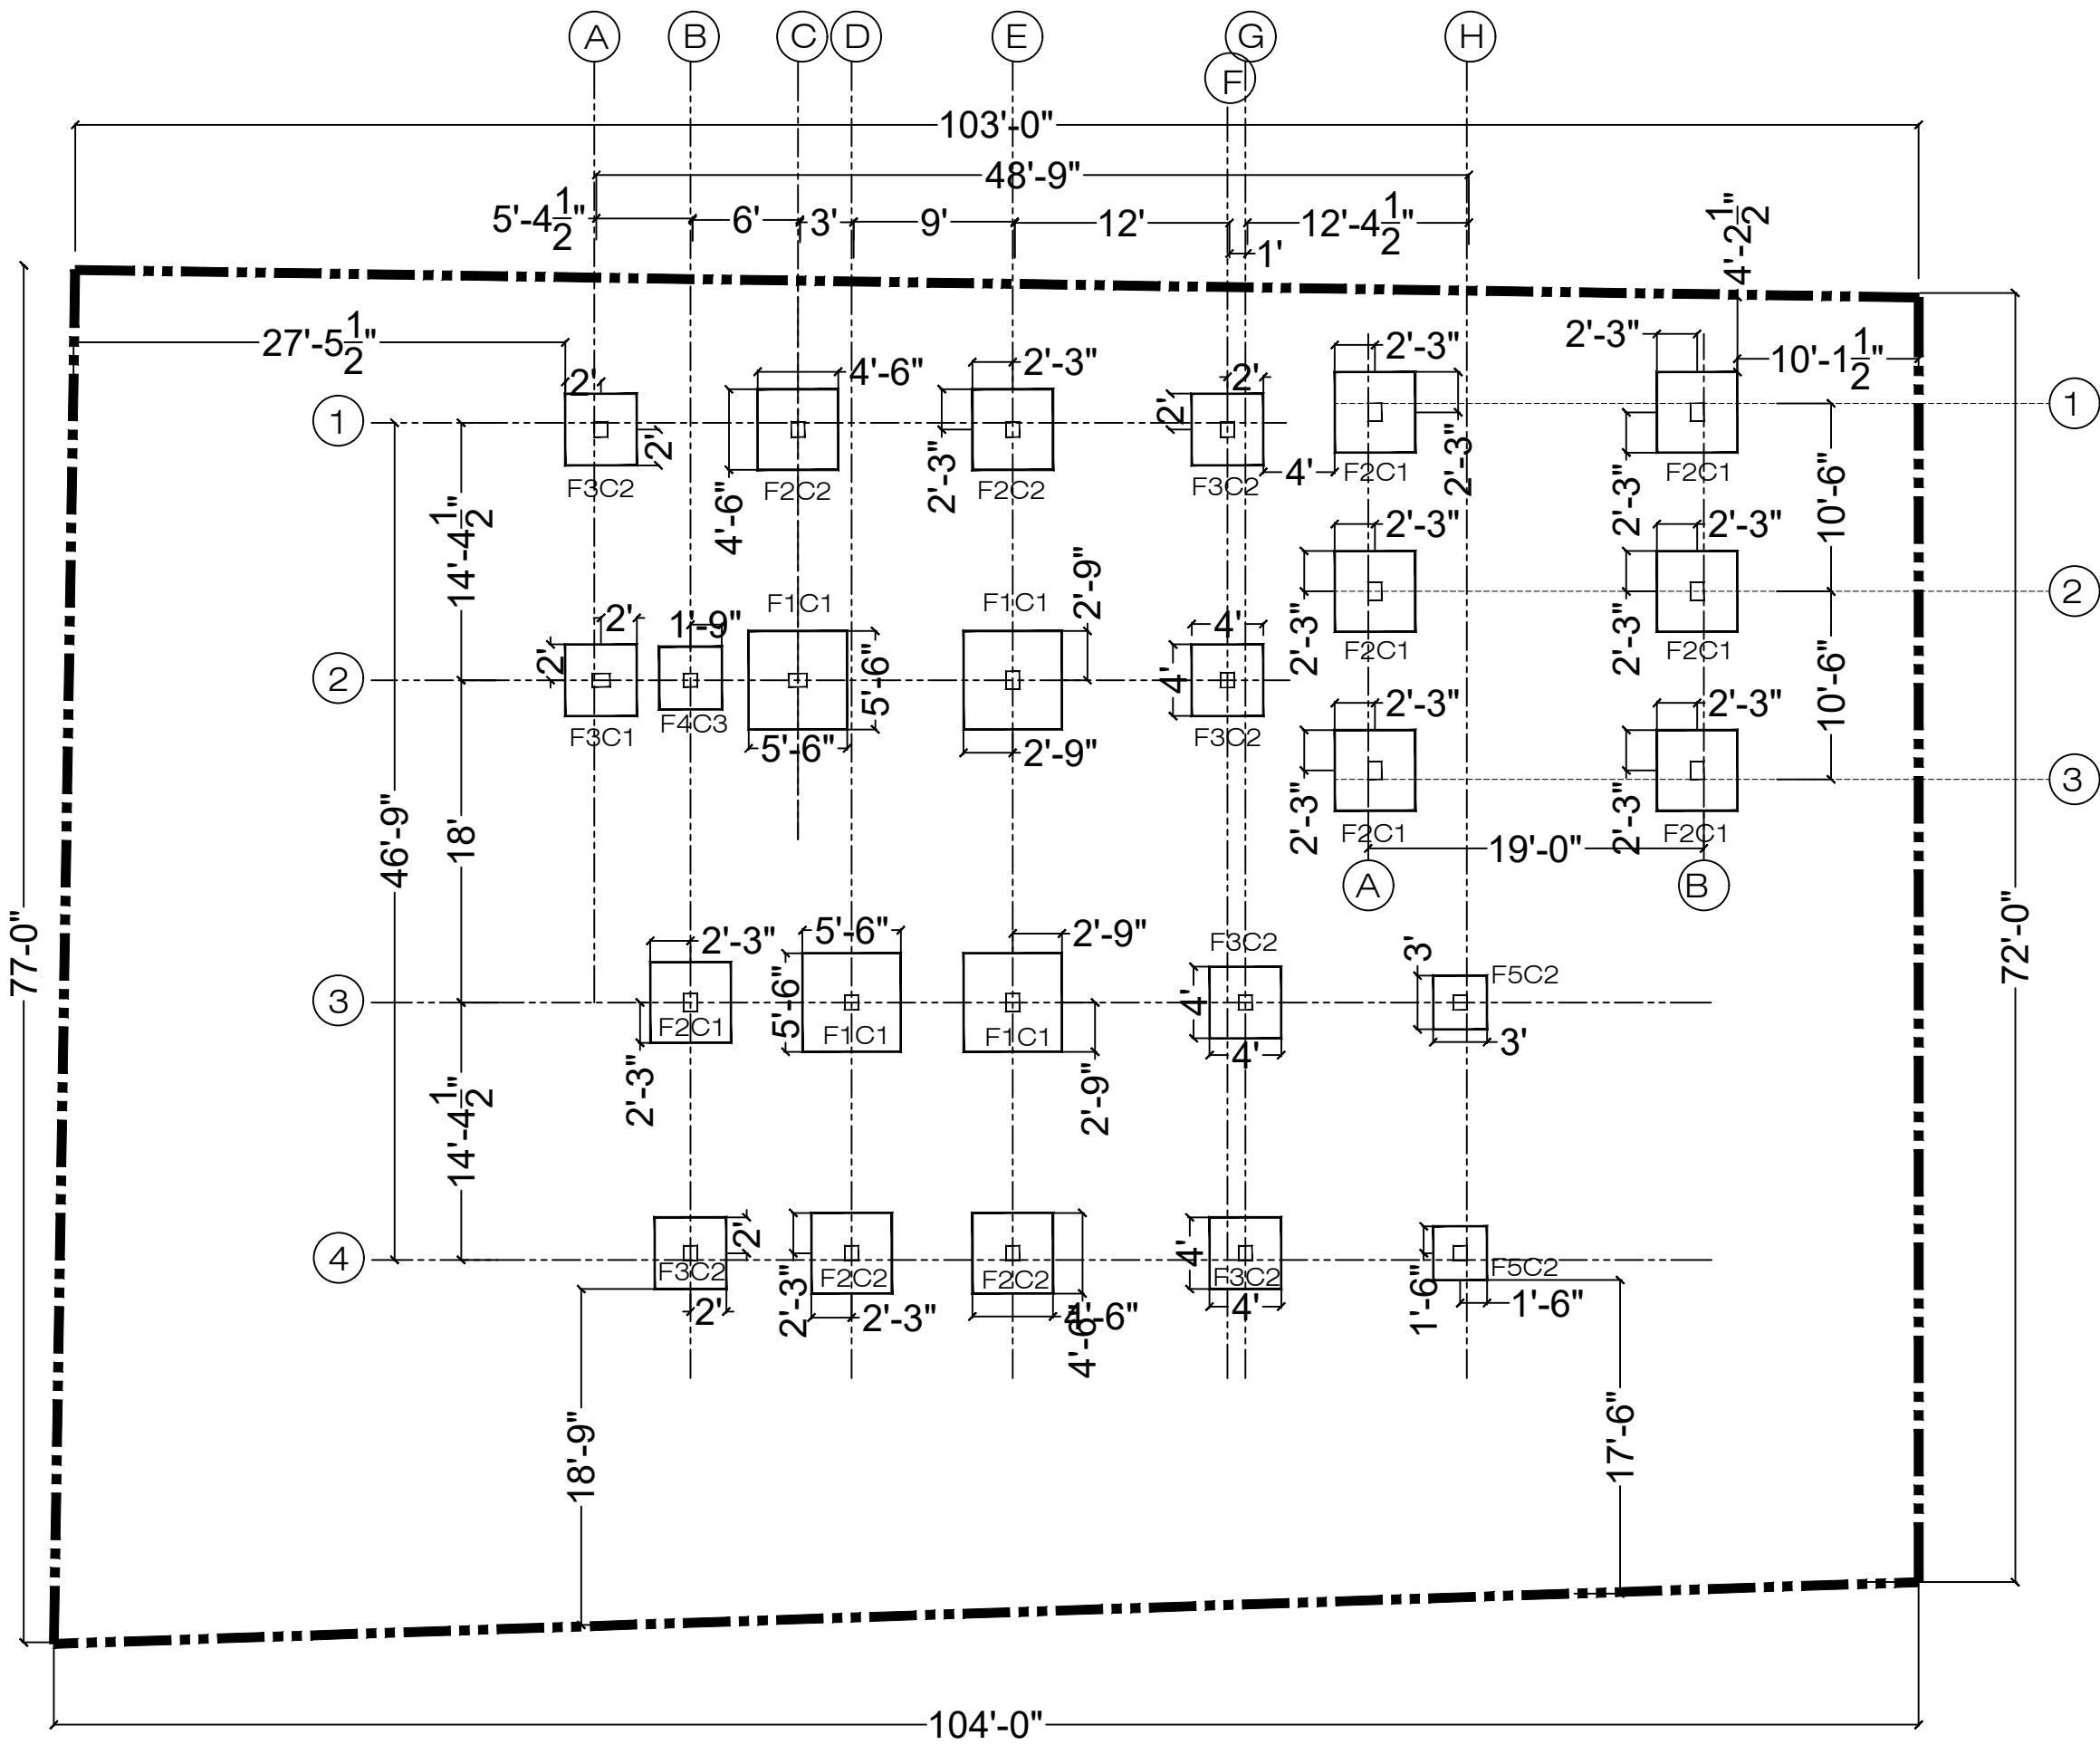

FOUNDATION PLAN
 SCALE : 1" = 8'

OWNER / APPLICANT		
DAW HLA (GP) U BA NO(1), A STREET , AA WARD, AAA TOWNSHIP		
PROJECT	2 STOREY R.C.C RESIDENTIAL BUILDING & 2 STOREY R.C.C GARAGE	
	BLOCK NO.	21-C
	LOT NO.	1
SUBJECT		
RESIDENTIAL BUILDING ROOF PLAN		
SCALE	AS SHOWN	DRAWING NO. A-701
DATE	01.01.2020	