
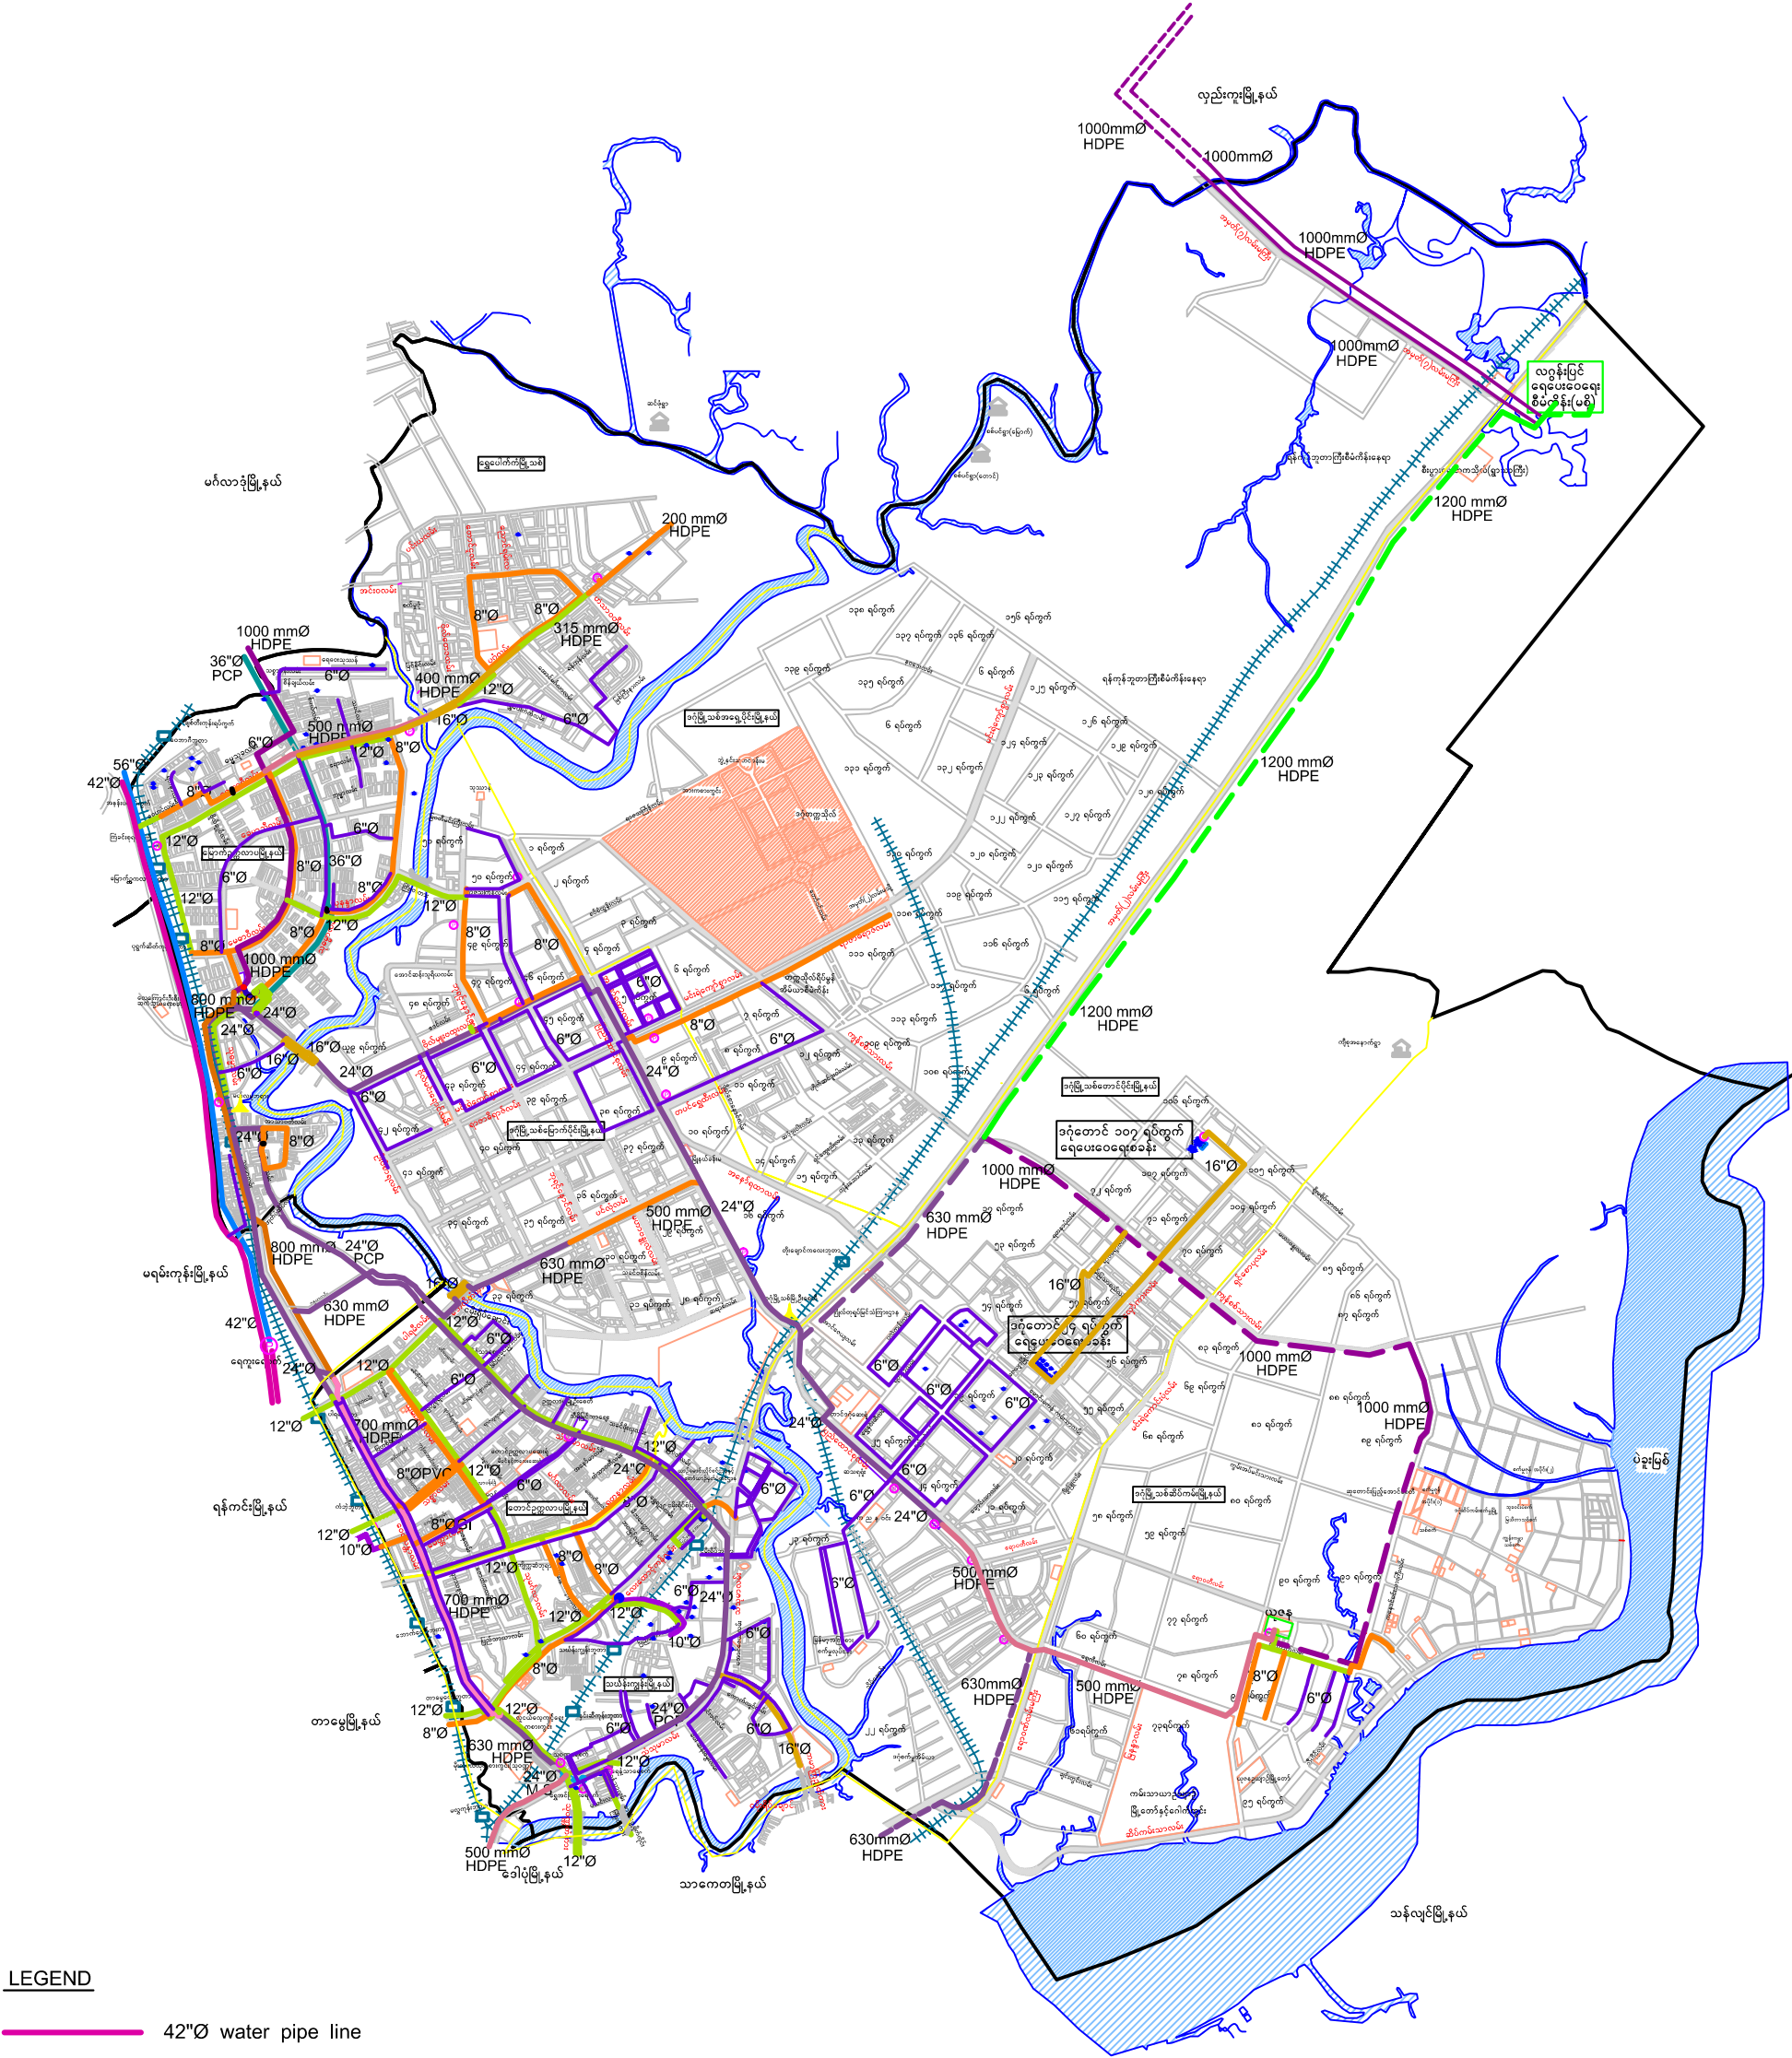


WATER PIPE LINE MAP OF EAST DISTRICT

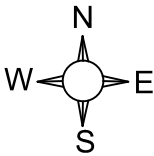

LEGEND

- 42"Ø water pipe line
- 36"Ø water pipe line
- 24"Ø water pipe line
- 16"Ø water pipe line
- 12"Ø water pipe line
- 10"Ø water pipe line
- 9"Ø water pipe line
- 8"Ø water pipe line
- 6"Ø water pipe line
- Railway
- District boundry
- Township boundry
- 1200 mmØ H.D.P.E water pipe line (proposed)
- 1000 mmØ H.D.P.E water pipe line
- 1000 mmØ H.D.P.E water pipe line (proposed)
- 800 mmØ H.D.P.E water pipe line
- 700 mmØ H.D.P.E water pipe line
- 630 mmØ H.D.P.E water pipe line (proposed)
- 500 mmØ H.D.P.E water pipe line
- TUBE WELL
- PUMP STATION