
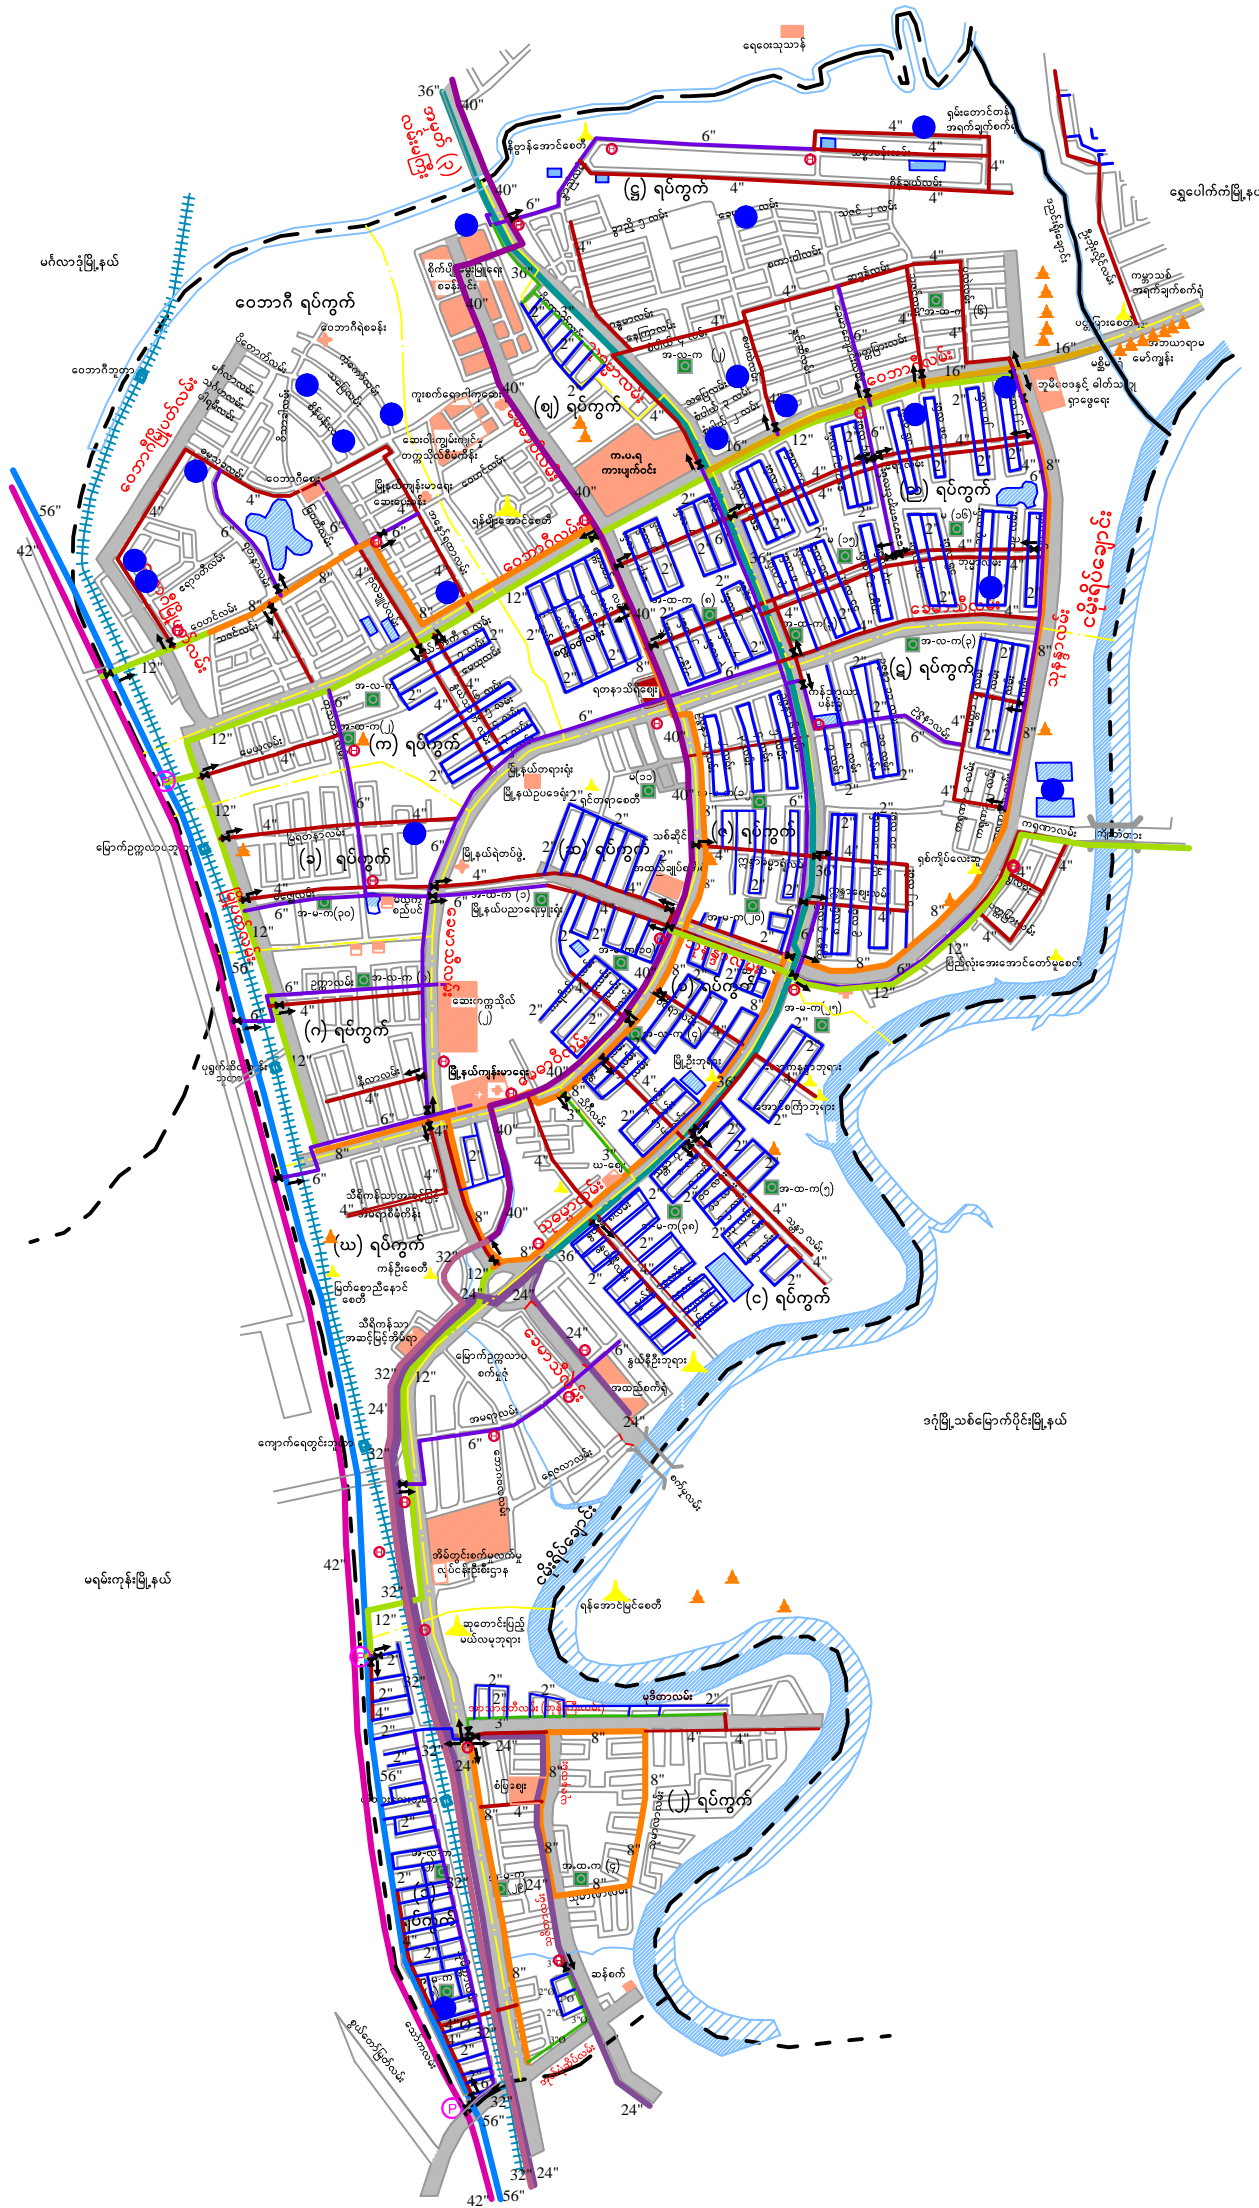


WATER PIPE LINE MAP OF NORTH OKALAPA TOWNSHIP

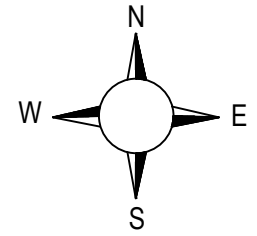

LEGEND

- 56"Ø water pipe line
- 42"Ø water pipe line
- 40"Ø water pipe line
- 36"Ø water pipe line
- 32"Ø water pipe line
- 24"Ø water pipe line
- 16"Ø water pipe line
- 12"Ø G.I pipe line (11800')
- 10"Ø G.I pipe line(1400')
- 8"Ø G.I/PVC/HDPE pipe line(24150'/7060'/2550')
- 6"Ø G.I/PVC/HDPE pipe line(37190'/6600'/3600')
- 4"Ø PVC/HDPE pipe line(100875'/31480')
- 3"Ø PVC/HDPE pipe line (29010'/1270')
- 2"Ø PVC/HDPE pipe line(135730'/120458')
- Township boundry
- Ward boundry
- Railway
- Fire hydrant (25 Nos)
- Valve
- Pump station (2 Nos)
- Tubewell

Water resources - NGAMOEYEIK Reservoir
 GYOBYU Reservoir
 HLAWGA Reservoir

Nos of tubewell - 19 nos

Connetion - 32183