
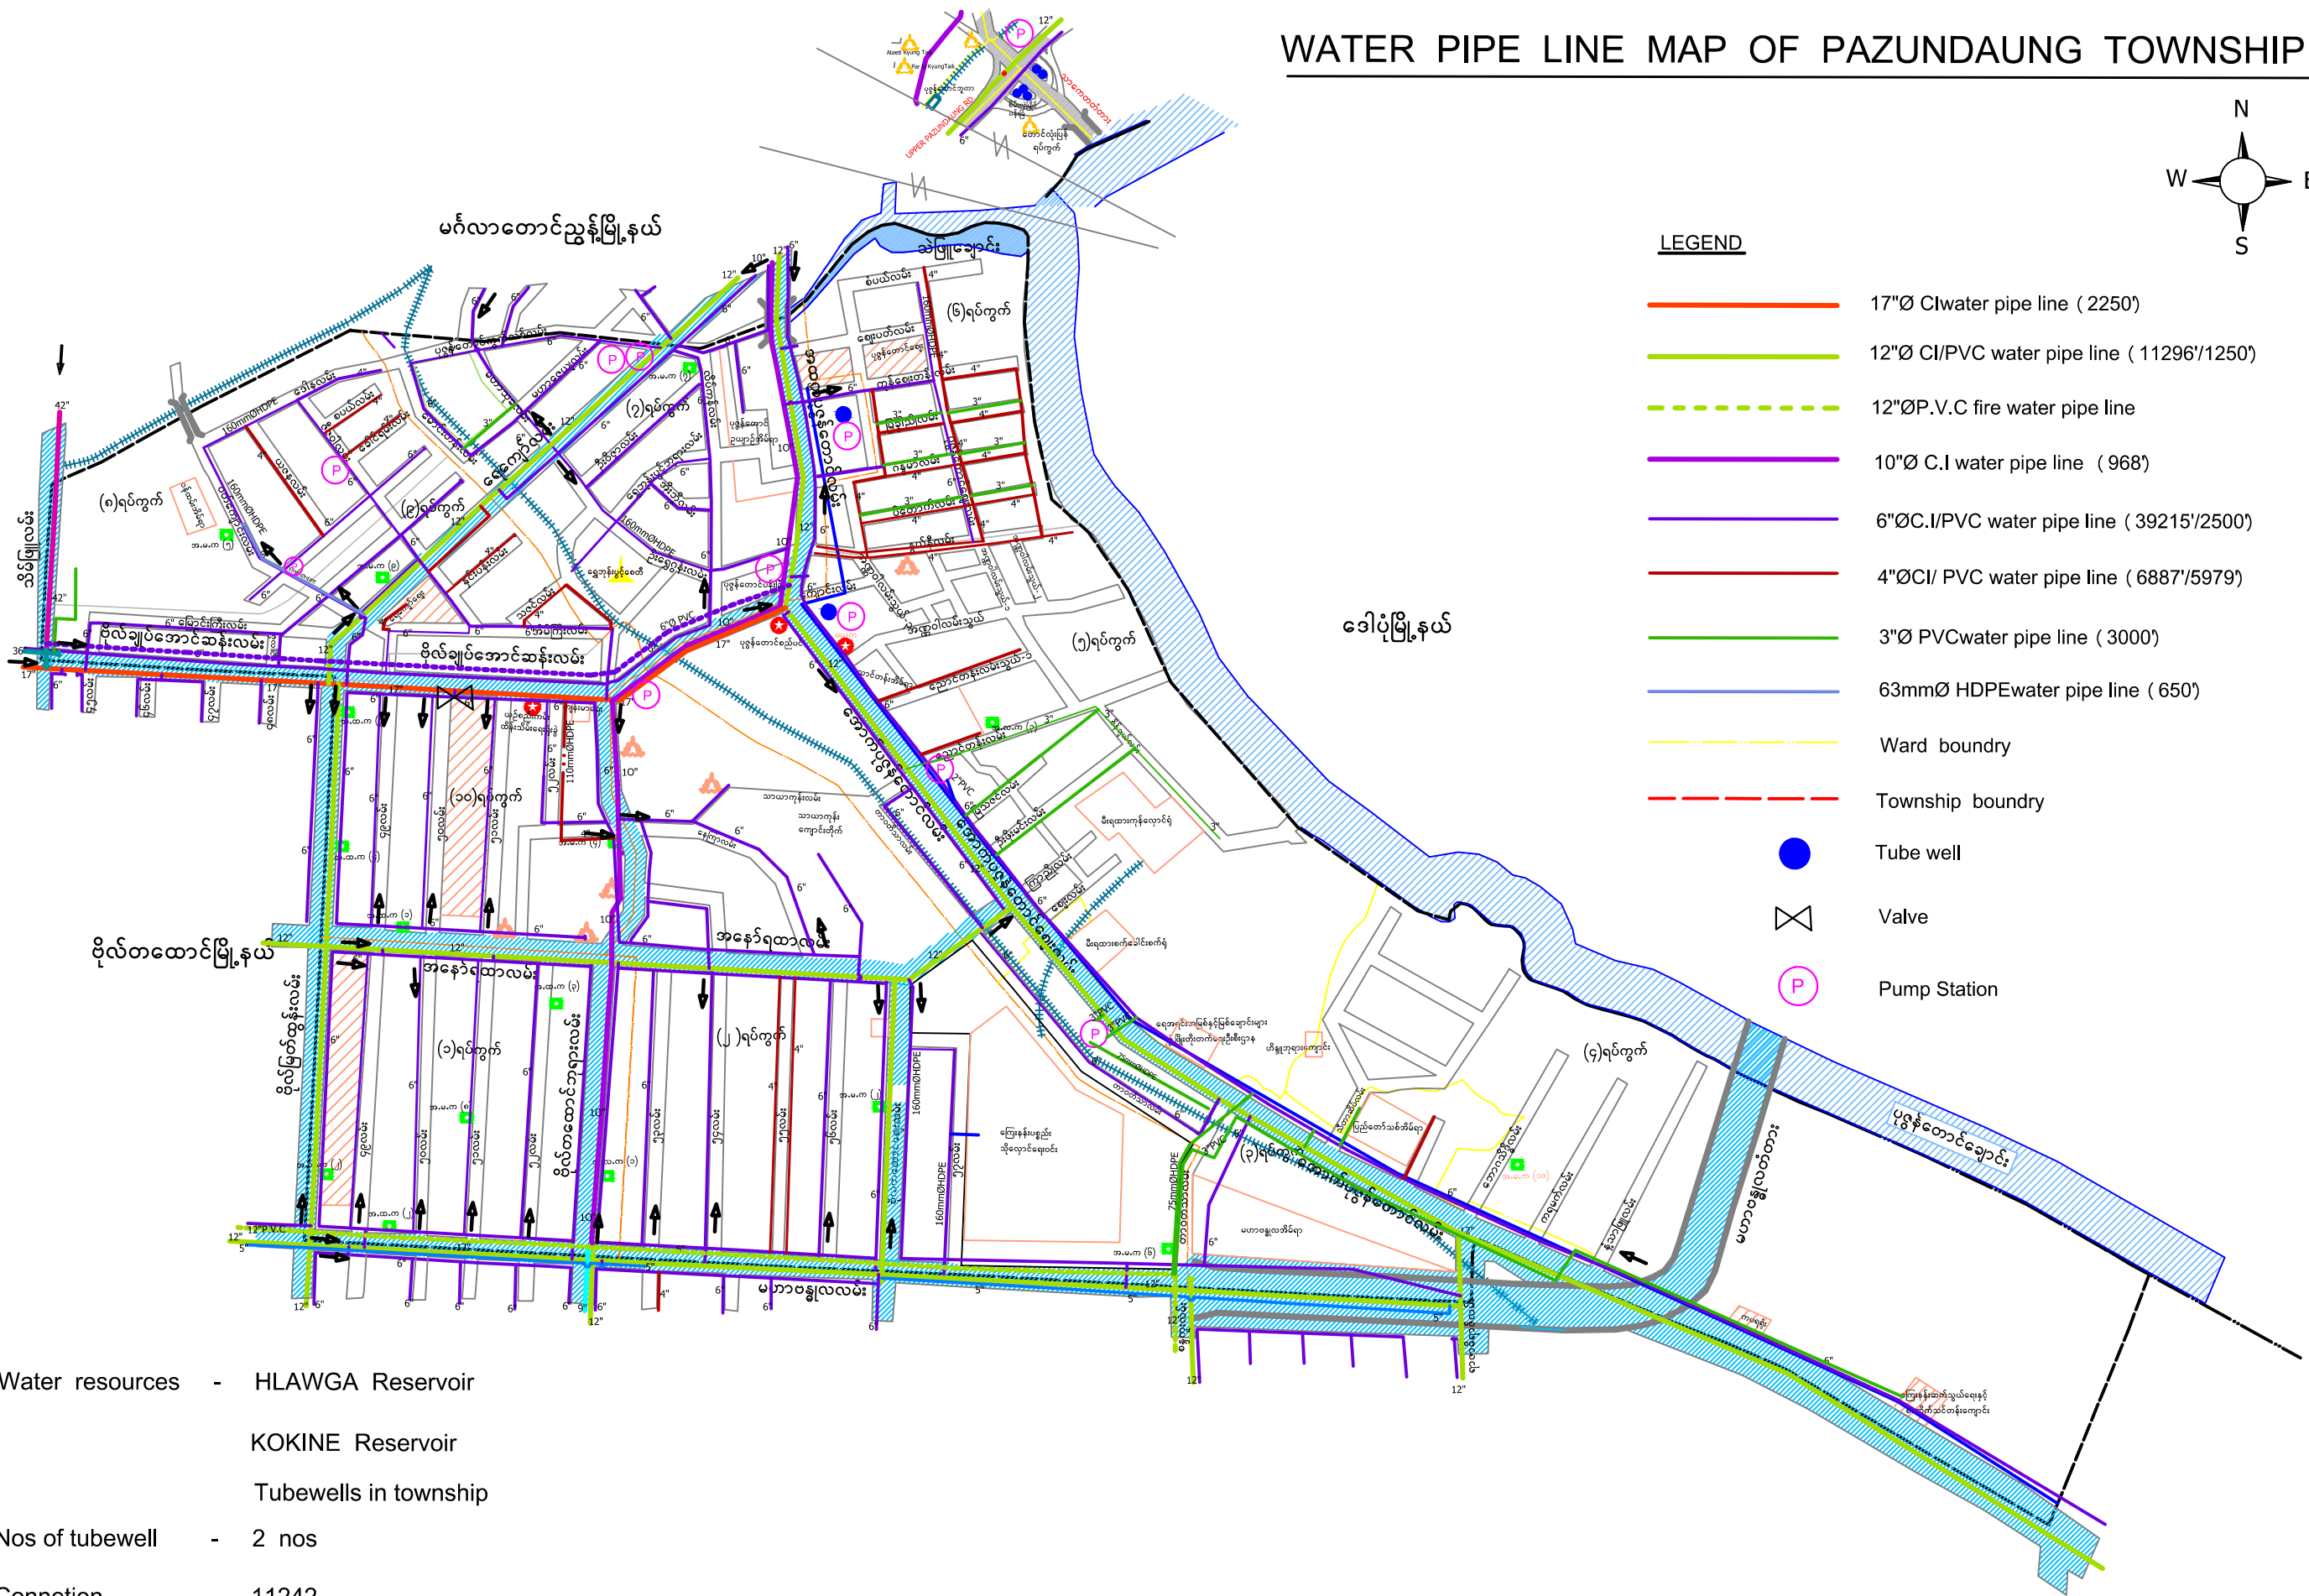


WATER PIPE LINE MAP OF PAZUNDAUNG TOWNSHIP

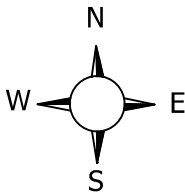

LEGEND

- 17"Ø CIwater pipe line (2250')
- 12"Ø CI/PVC water pipe line (11296'/1250')
- 12"ØP.V.C fire water pipe line
- 10"Ø C.I water pipe line (968')
- 6"ØC.I/PVC water pipe line (39215'/2500')
- 4"ØCI/ PVC water pipe line (6887'/5979')
- 3"Ø PVCwater pipe line (3000')
- 63mmØ HDPEwater pipe line (650')
- Ward boundry
- Township boundry
- Tube well
- Valve
- Pump Station

Water resources - HLAWGA Reservoir
KOKINE Reservoir
Tubewells in township
Nos of tubewell - 2 nos
Connetion - 11242
Nos of pumpstation - 9 nos