
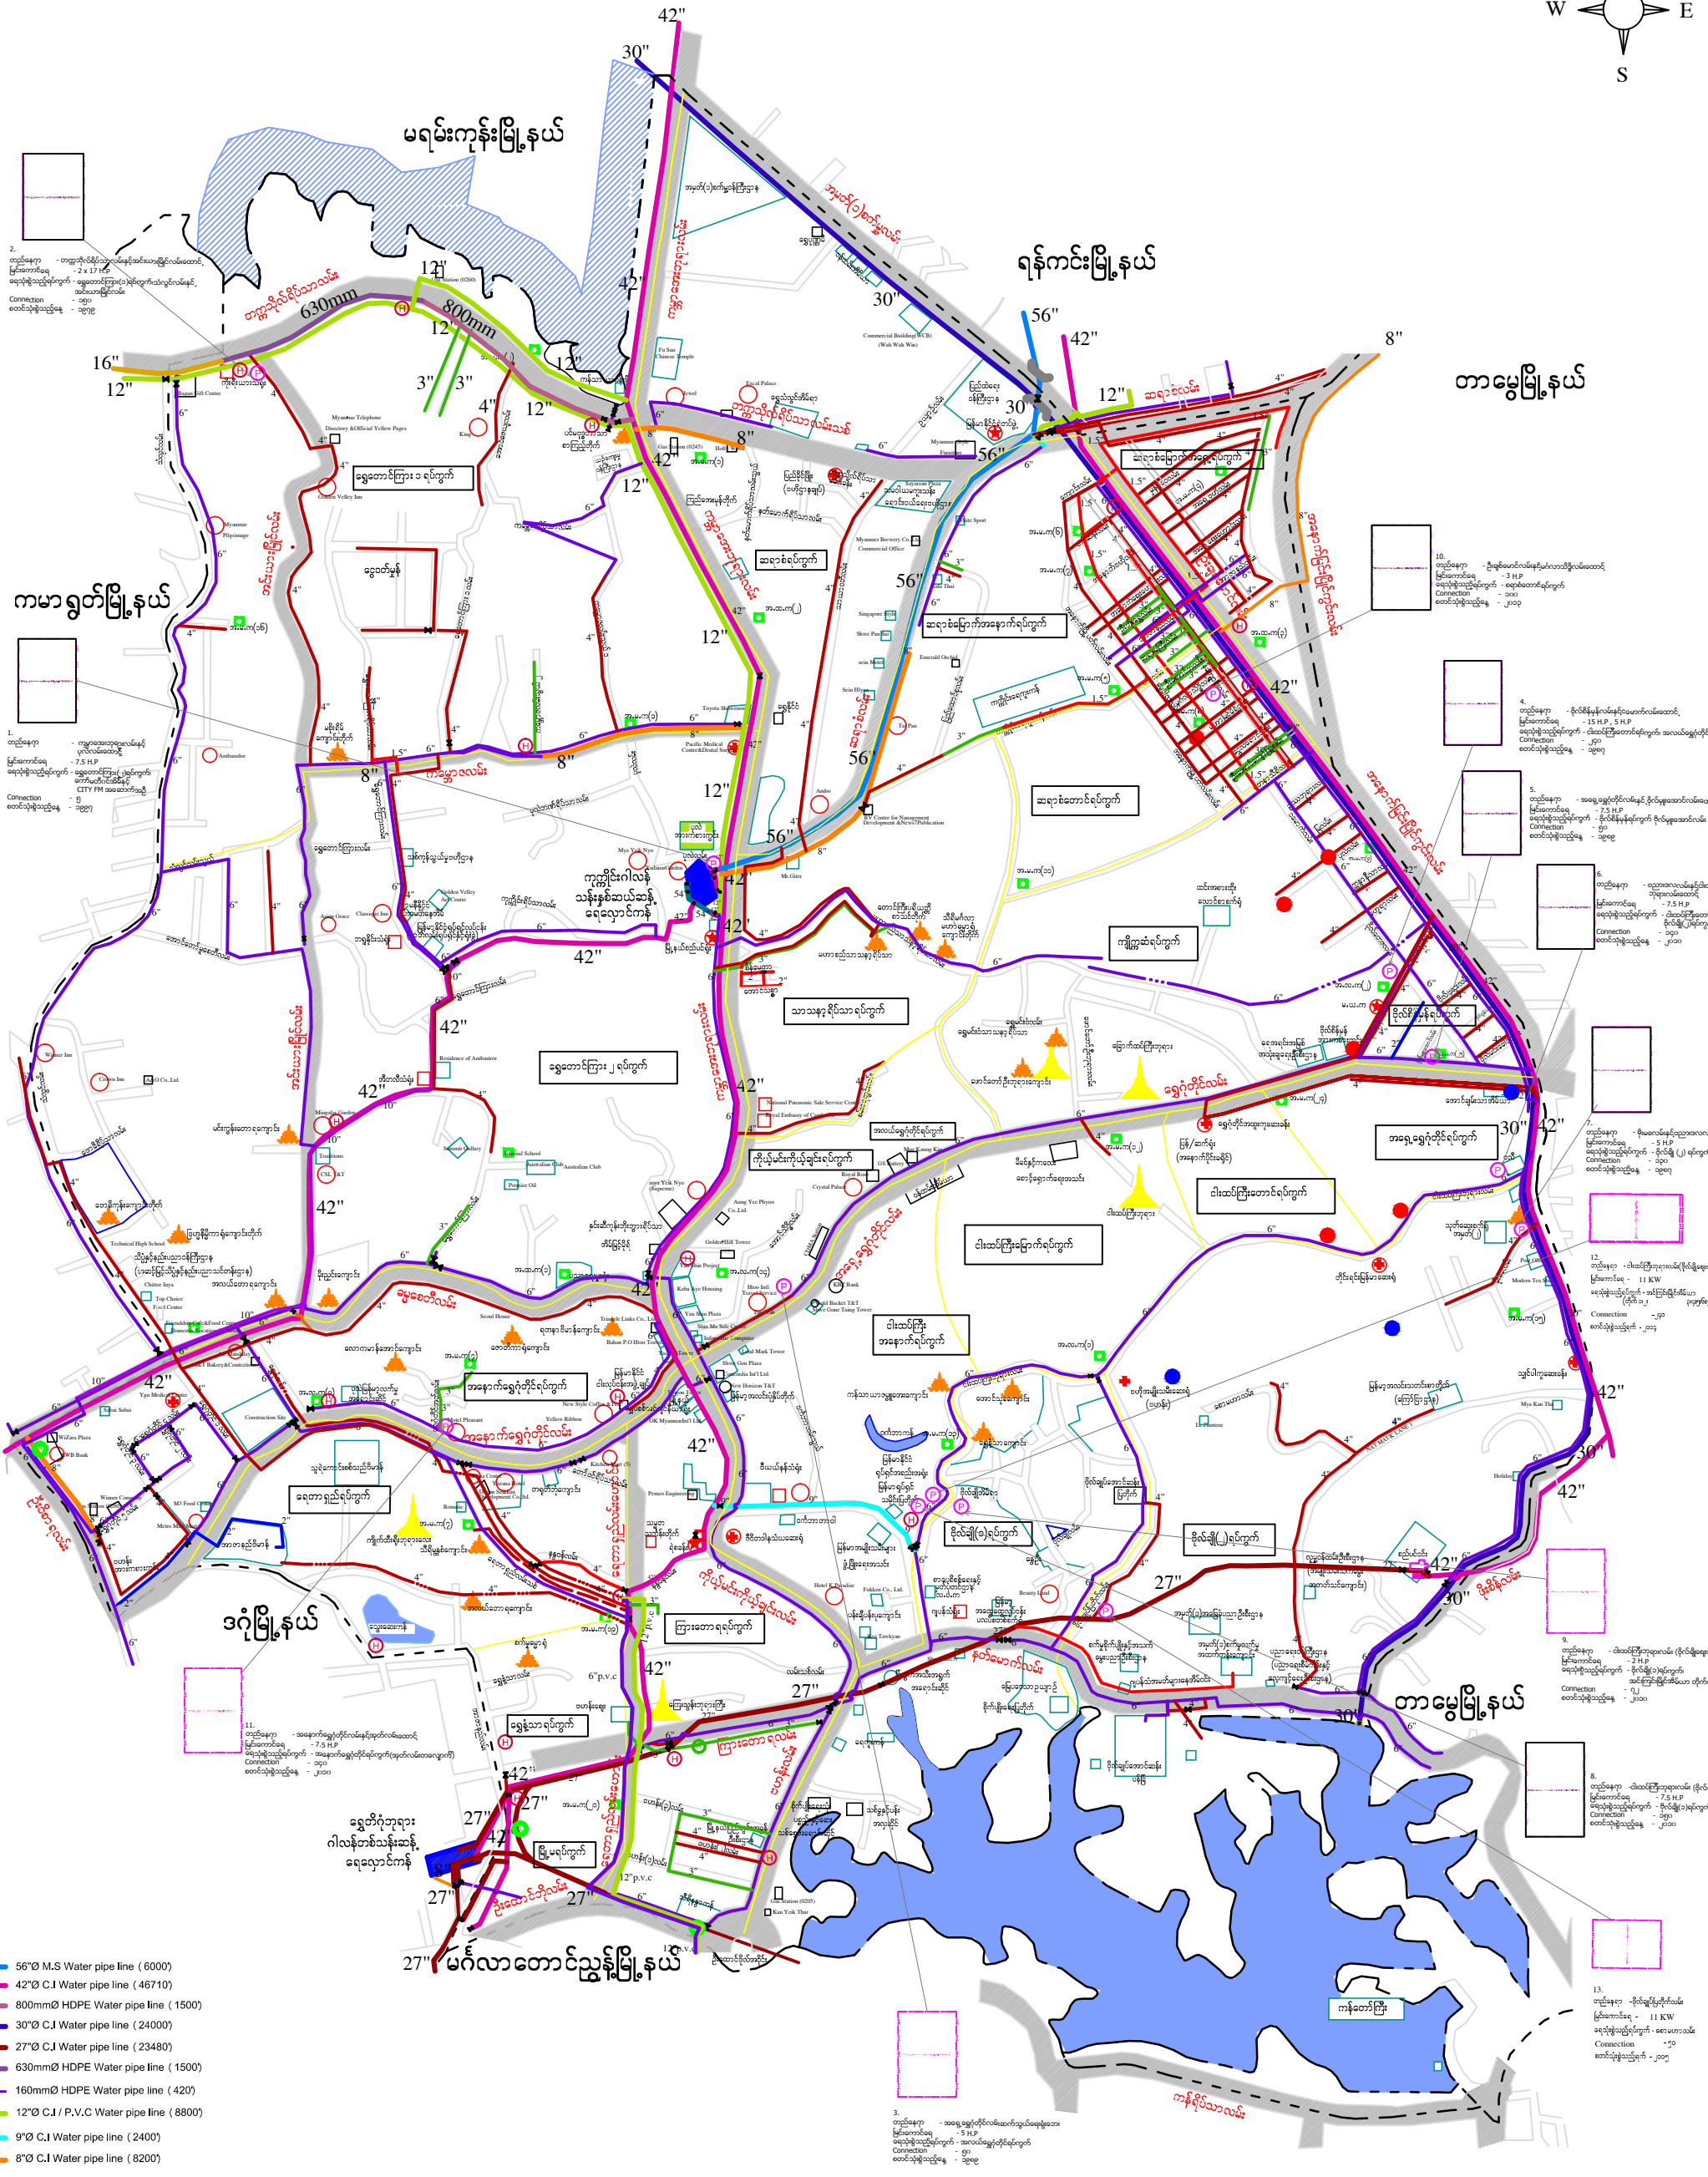


WATER PIPE LINE MAP OF BAHAN TOWNSHIP

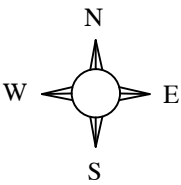

LEGEND

- 56"Ø M.S Water pipe line ( 6000' )
- 42"Ø C.I Water pipe line ( 46710' )
- 800mmØ HDPE Water pipe line ( 1500' )
- 30"Ø C.I Water pipe line ( 24000' )
- 27"Ø C.I Water pipe line ( 23480' )
- 630mmØ HDPE Water pipe line ( 1500' )
- 160mmØ HDPE Water pipe line ( 420' )
- 12"Ø C.I / P.V.C Water pipe line ( 8800' )
- 9"Ø C.I Water pipe line ( 2400' )
- 8"Ø C.I Water pipe line ( 8200' )
- 6"Ø C.I.p.v.c Water pipe line ( 113900/1200' )
- 4"Ø C.I.p.v.c Water pipe line ( 55400/4200' )
- 110mm Ø H.D.P.E Water pipe line ( 200700' )
- 4"Ø Fire Water pipe line
- 3"Ø p.v.c Water pipe line ( 2400' )
- 75mm Ø H.D.P.E Water pipe line ( 10465' )
- 2"Ø p.v.c Water pipe line ( 4920' )
- Ward boundary
- Township boundary
- Tubewell ( Compressor ) - 4 nos
- Tubewell ( Submersible motor & pump ) - 3 nos
- Gate Valve
- Pump Station - 14 nos
- Air Valve
- Fire Hydrant - 18 nos
- Water resources - HLAWA Reservoir
- KOKINE Reservoir
- Tubewells in township
- Nos of tubewell - 7 nos
- Connetion - 12060