


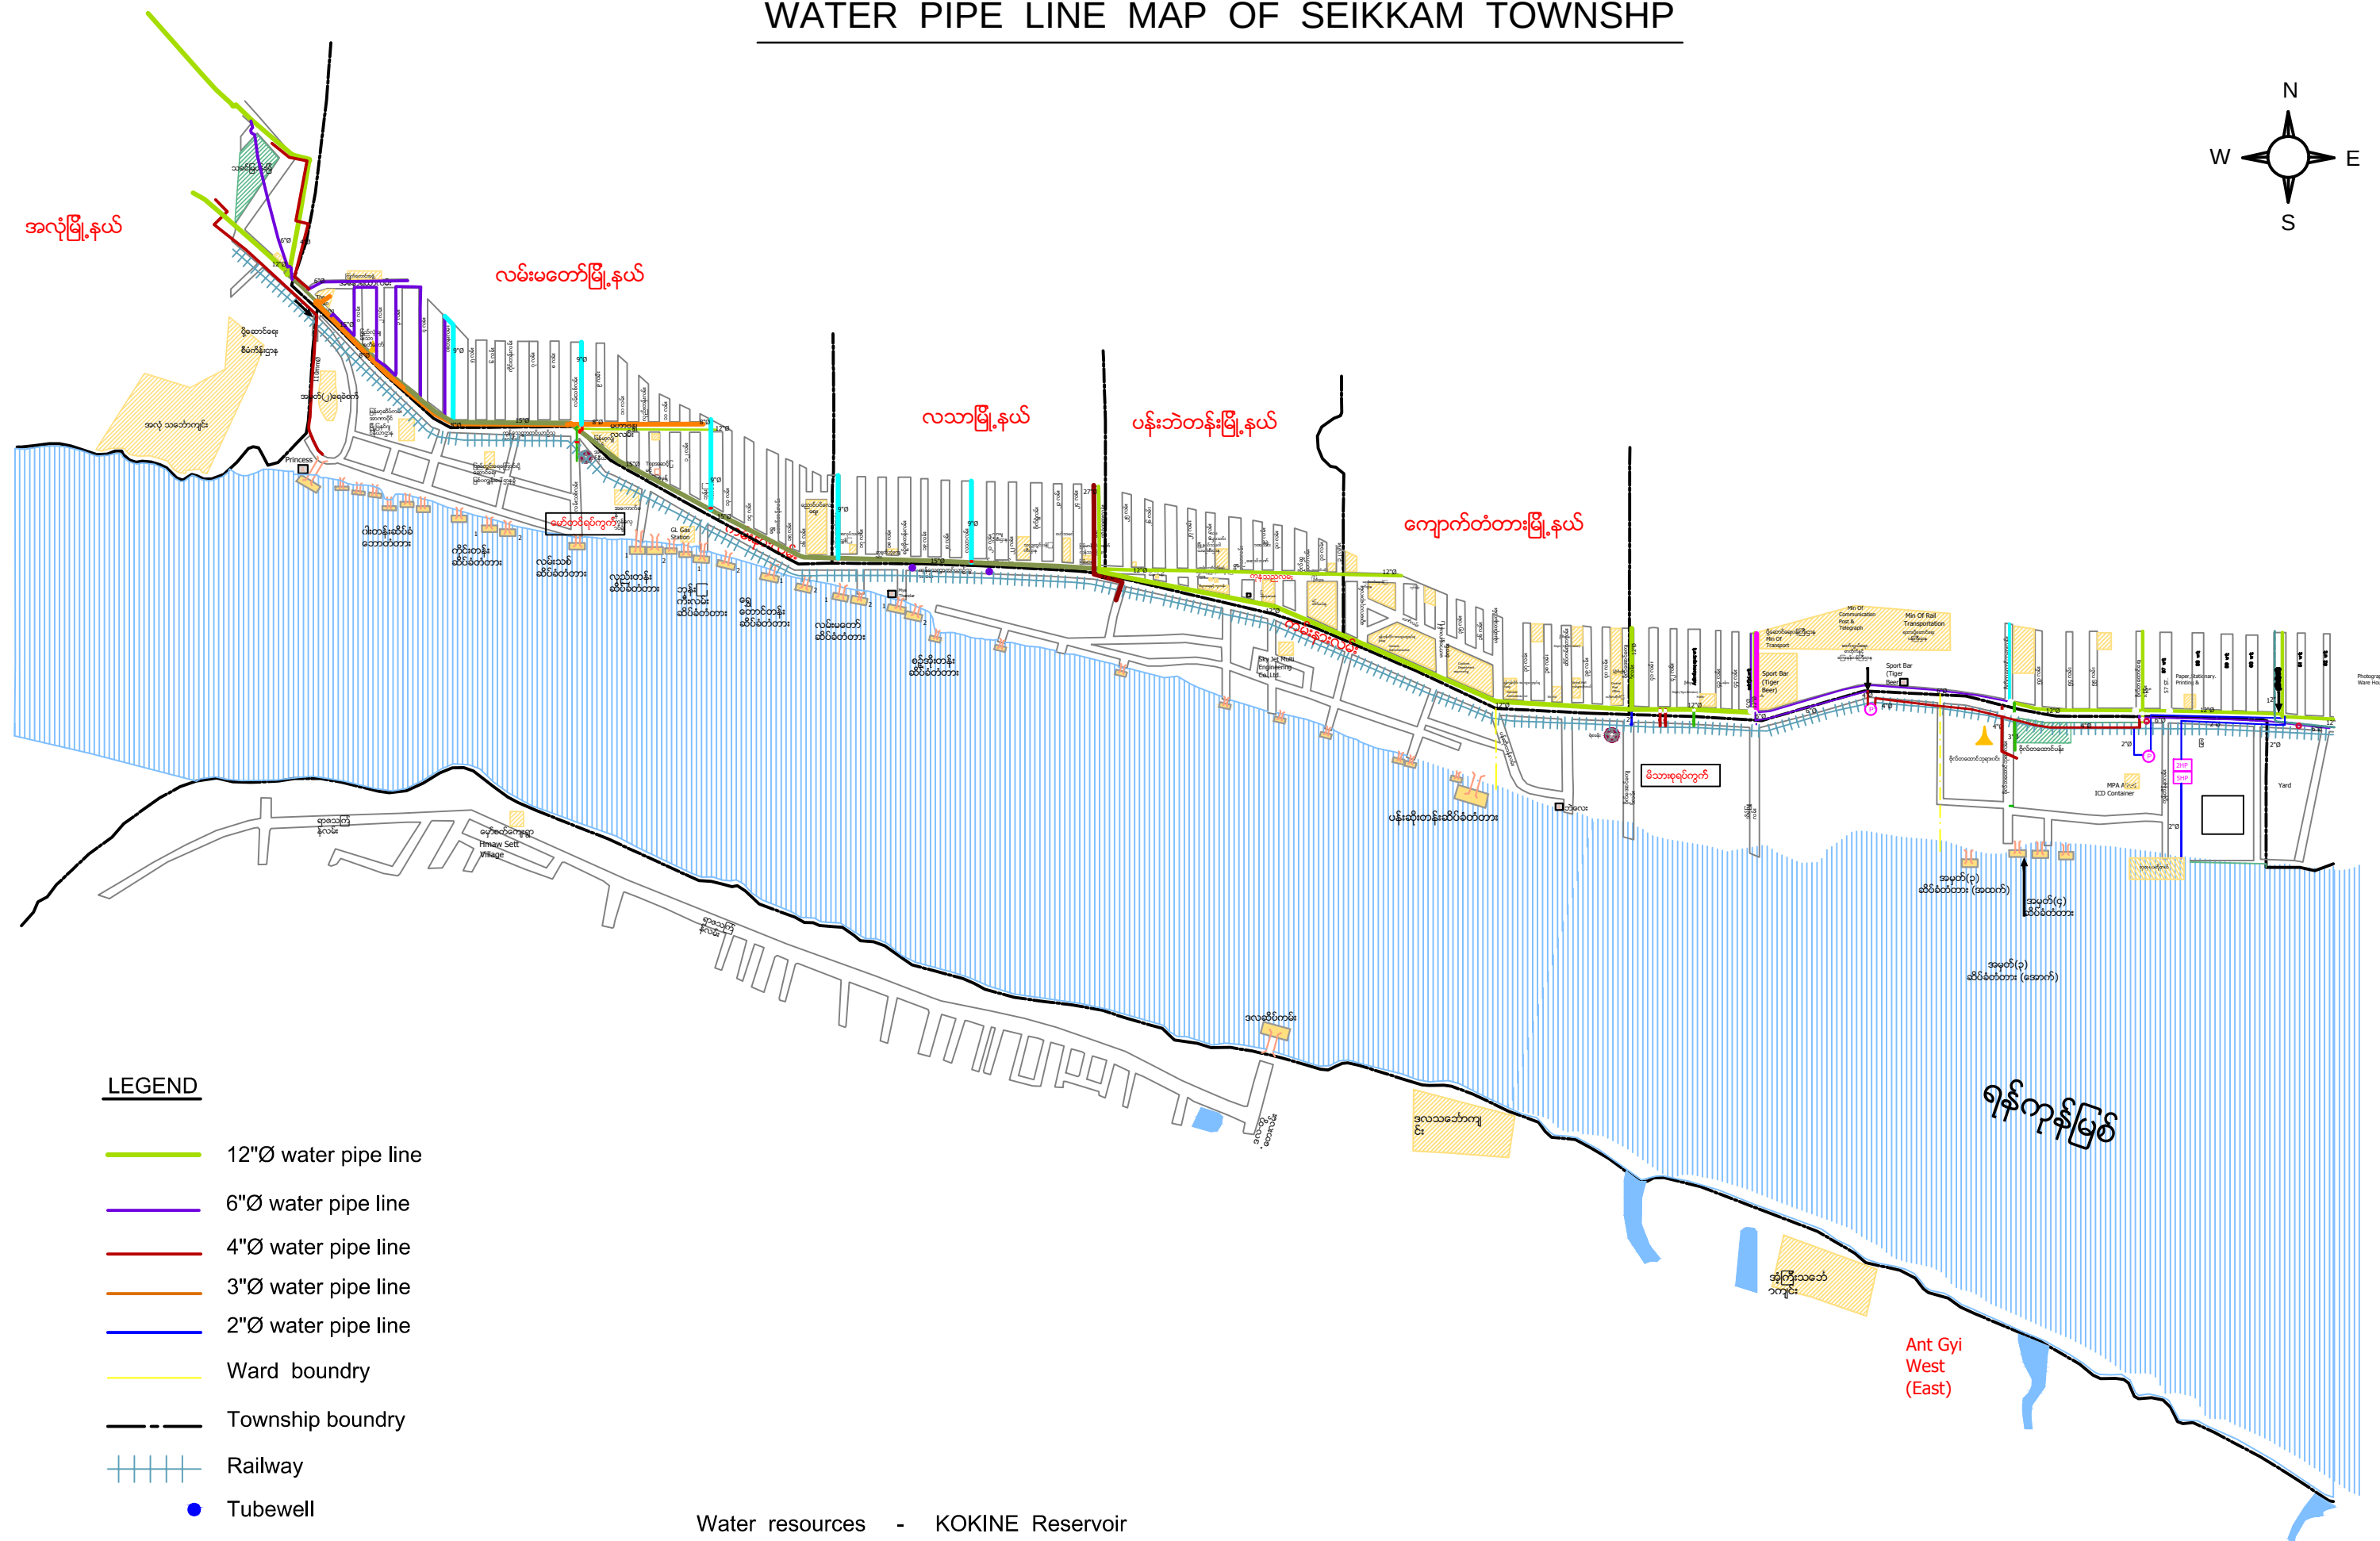

Ant Gy
West
(East)

ENGINEERING DEPARTMENT (WATER & SANITATION) 27.4.2016